


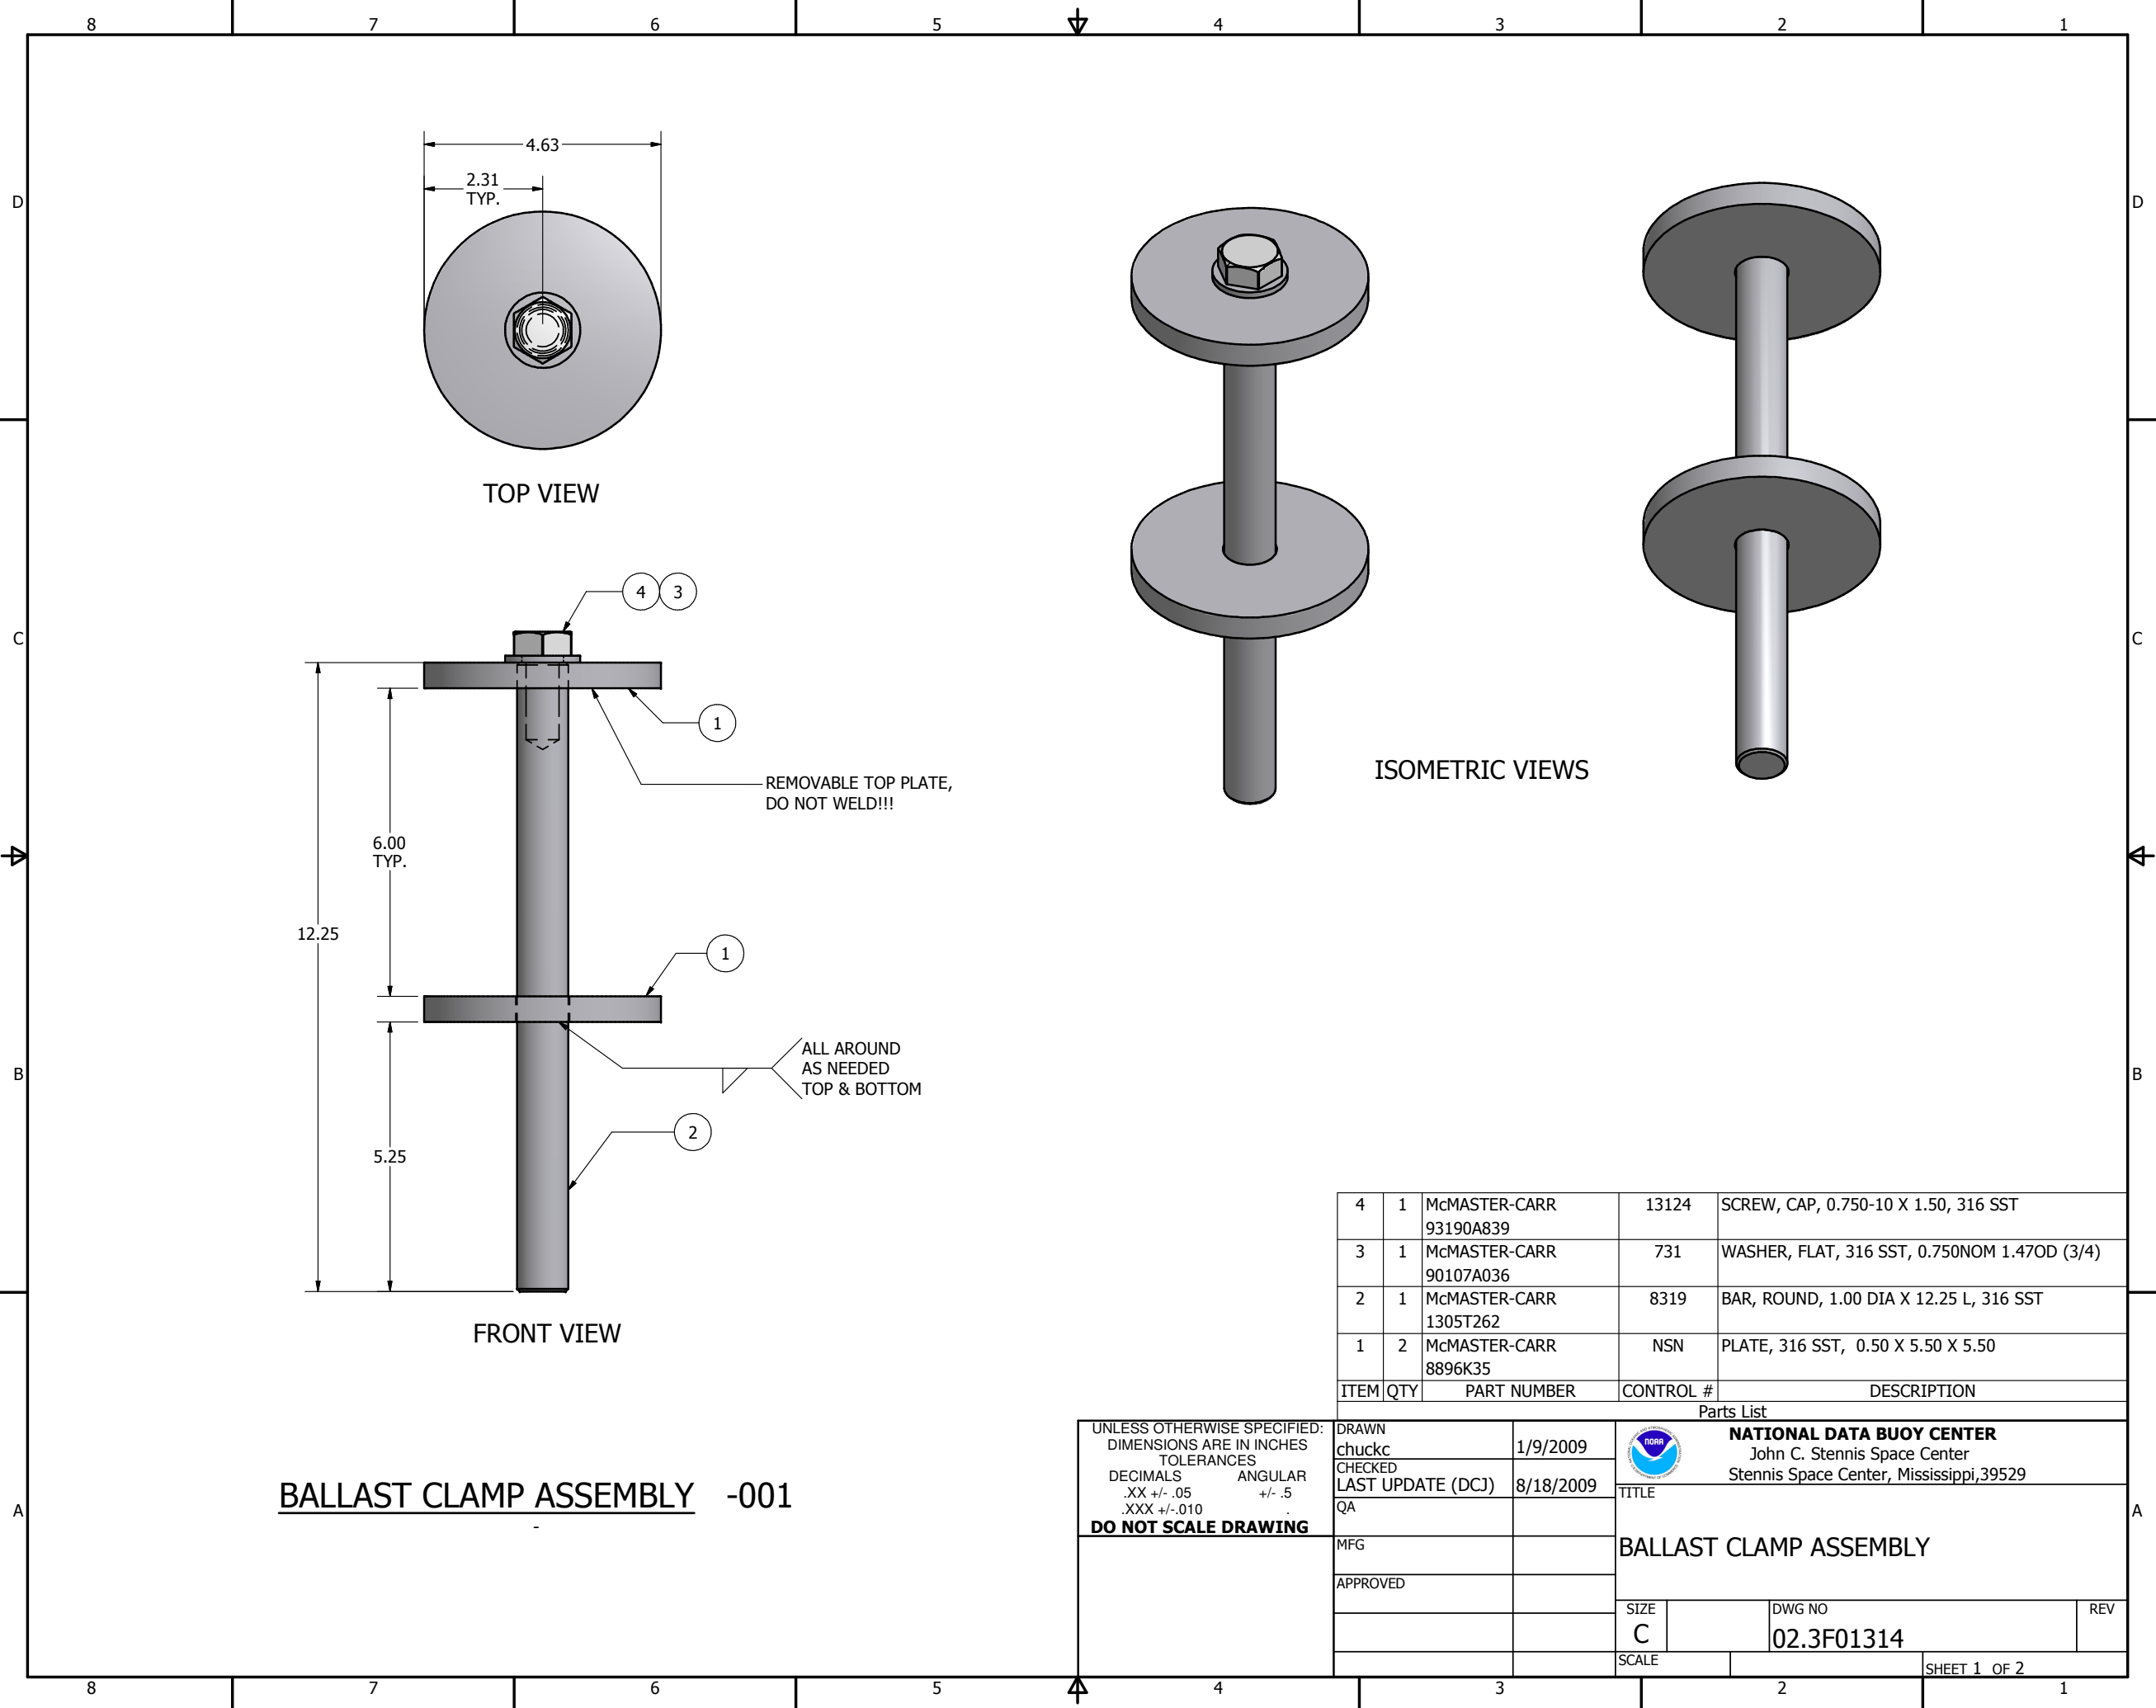

BALLAST CLAMP ASSEMBLY -001


4	1	McMASTER-CARR 93190A839	13124	SCREW, CAP, 0.750-10 X 1.50, 316 SST
3	1	McMASTER-CARR 90107A036	731	WASHER, FLAT, 316 SST, 0.750NOM 1.47OD (3/4)
2	1	McMASTER-CARR 1305T262	8319	BAR, ROUND, 1.00 DIA X 12.25 L, 316 SST
1	2	McMASTER-CARR 8896K35	NSN	PLATE, 316 SST, 0.50 X 5.50 X 5.50
ITEM	QTY	PART NUMBER	CONTROL #	DESCRIPTION

UNLESS OTHERWISE SPECIFIED: DIMENSIONS ARE IN INCHES TOLERANCES DECIMALS .XX +/- .05 ANGULAR +/- .5 XXX +/- .010 DO NOT SCALE DRAWING		DRAWN chuckc	1/9/2009	 NATIONAL DATA BUOY CENTER John C. Stennis Space Center Stennis Space Center, Mississippi, 39529	
		CHECKED LAST UPDATE (DCJ)	8/18/2009		
		QA		TITLE BALLAST CLAMP ASSEMBLY	
		MFG			
		APPROVED			
		SIZE C		DWG NO 02.3F01314	REV
		SCALE		SHEET 1 OF 2	

8 7 6 5 4 3 2 1

D


D

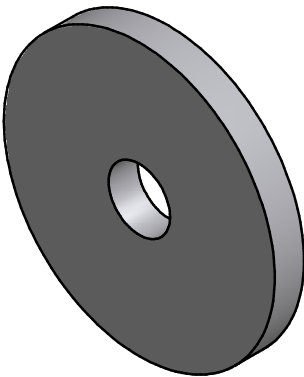

SUPPORT PLATE ISOMETRIC VIEW



SUPPORT PLATE SIDE VIEW

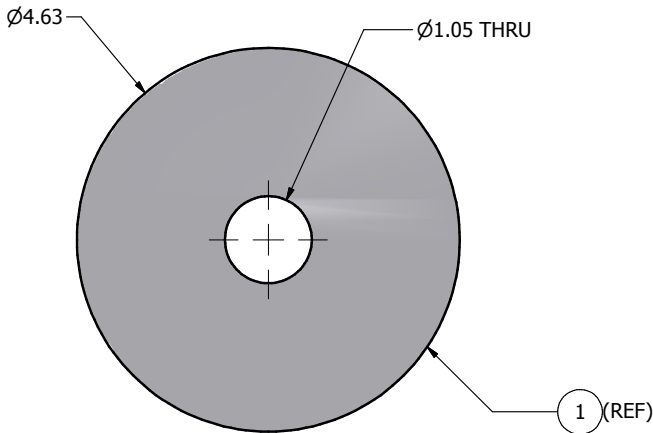

SUPPORT PLATE TOP VIEW


B

B


A

A

8 7 6 5 4 3 2 1

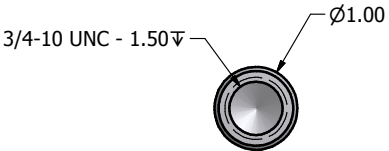

SUPPORT ROD TOP VIEW

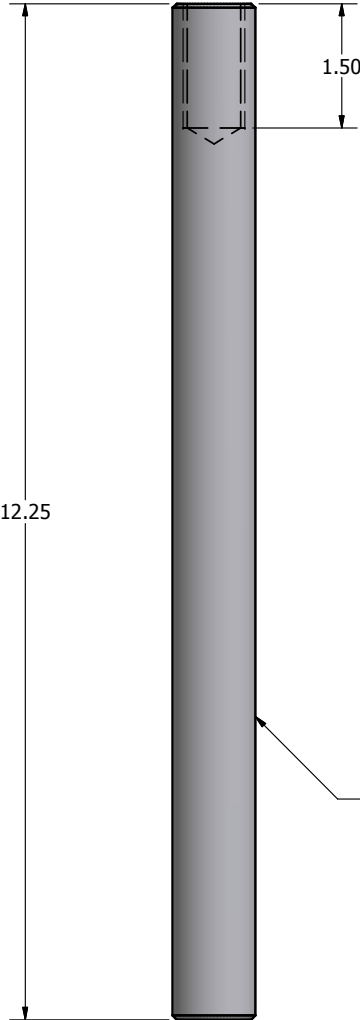

SUPPORT ROD FRONT VIEW



SUPPORT ROD ISOMETRIC VIEW

UNLESS OTHERWISE SPECIFIED: DIMENSIONS ARE IN INCHES TOLERANCES DECIMALS .XX +/- .05 ANGULAR +/- .5 XXX +/- .010 DO NOT SCALE DRAWING	DRAWN chuckc	1/9/2009	 NATIONAL DATA BUOY CENTER John C. Stennis Space Center Stennis Space Center, Mississippi, 39529
	CHECKED LAST UPDATE (DCJ)	8/18/2009	
	QA		TITLE
	MFG		BALLAST CLAMP ASSEMBLY
	APPROVED		
	SIZE C	DWG NO 02.3F01314	REV
	SCALE	SHEET 2 OF 2	