


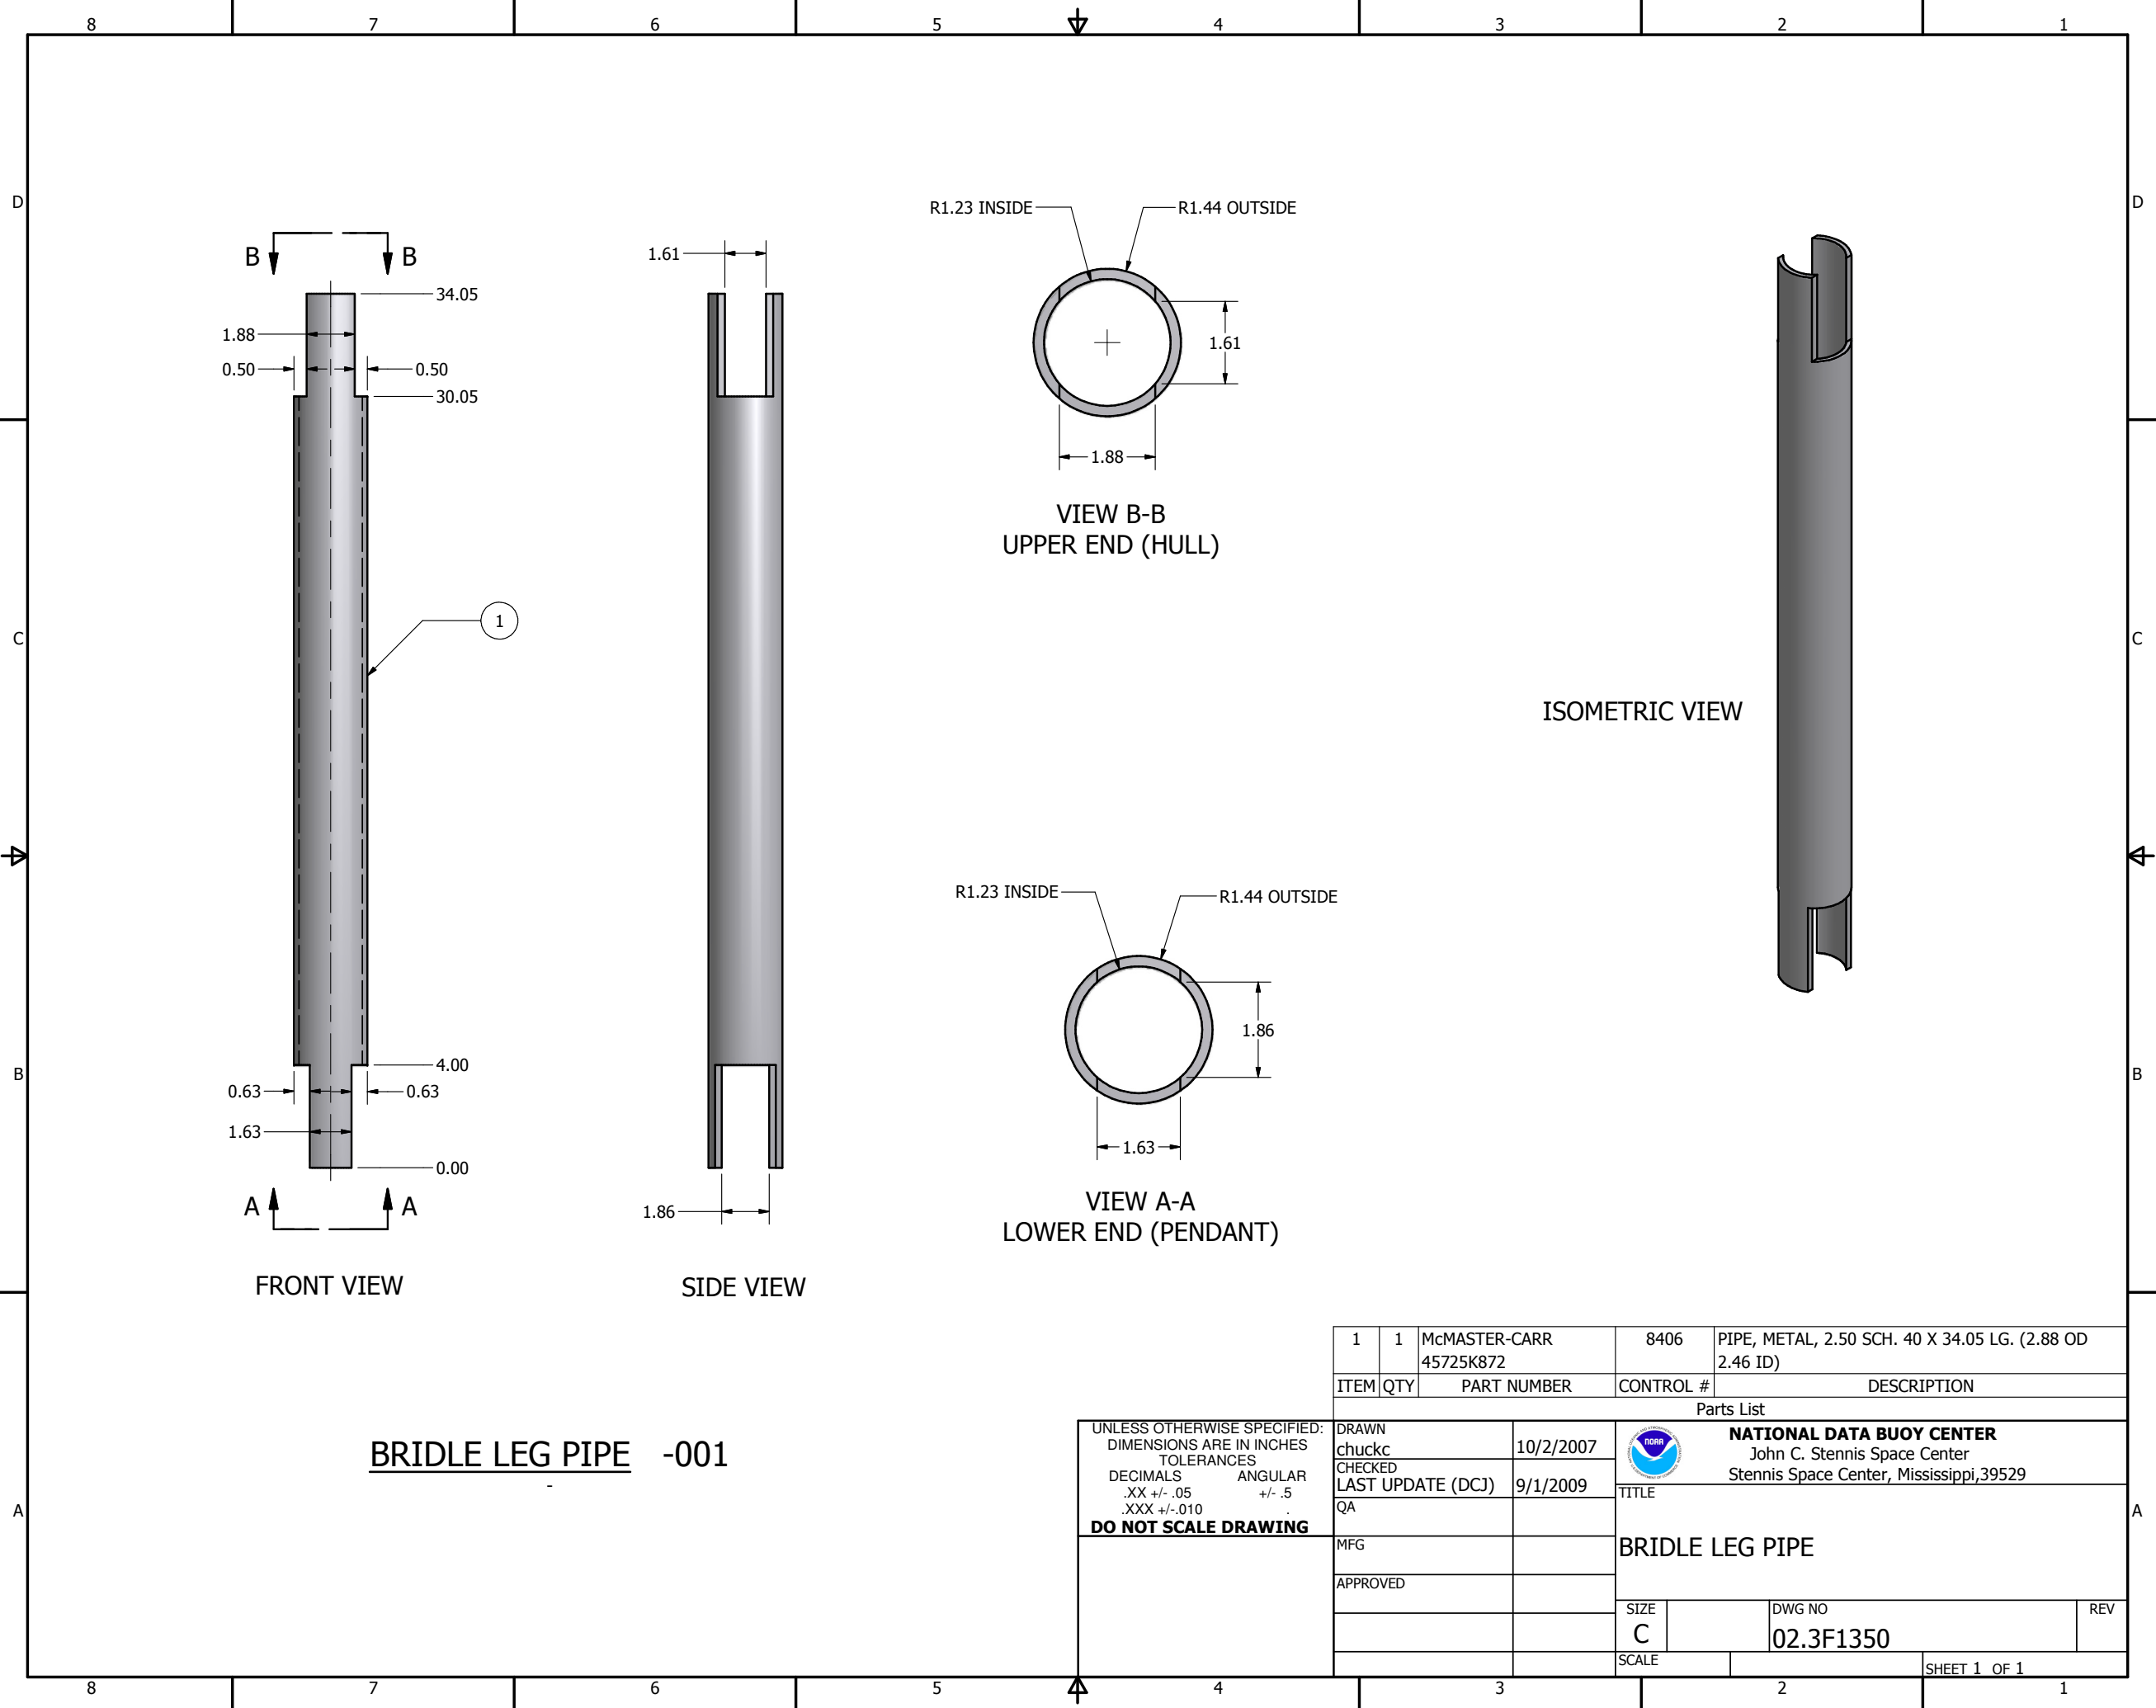

BRIDLE LEG PIPE -001

UNLESS OTHERWISE SPECIFIED:
DIMENSIONS ARE IN INCHES
TOLERANCES
DECIMALS .XX +/- .05
ANGULAR .XXX +/- .010
DO NOT SCALE DRAWING

1	1	McMASTER-CARR 45725K872	8406	PIPE, METAL, 2.50 SCH. 40 X 34.05 LG. (2.88 OD 2.46 ID)			
ITEM	QTY	PART NUMBER	CONTROL #	DESCRIPTION			
Parts List							
DRAWN chuckc		10/2/2007		NATIONAL DATA BUOY CENTER John C. Stennis Space Center Stennis Space Center, Mississippi, 39529			
CHECKED LAST UPDATE (DCJ)		9/1/2009					
QA						TITLE	
MFG						BRIDLE LEG PIPE	
APPROVED							
			SIZE C	DWG NO 02.3F1350	REV		
			SCALE		SHEET 1 OF 1		