



END VIEW

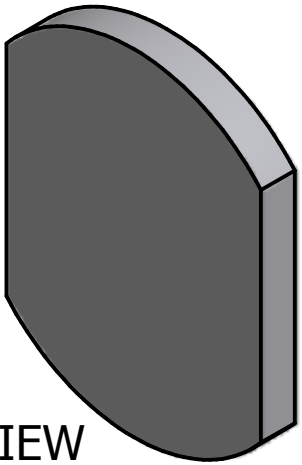

ISOMETRIC VIEW

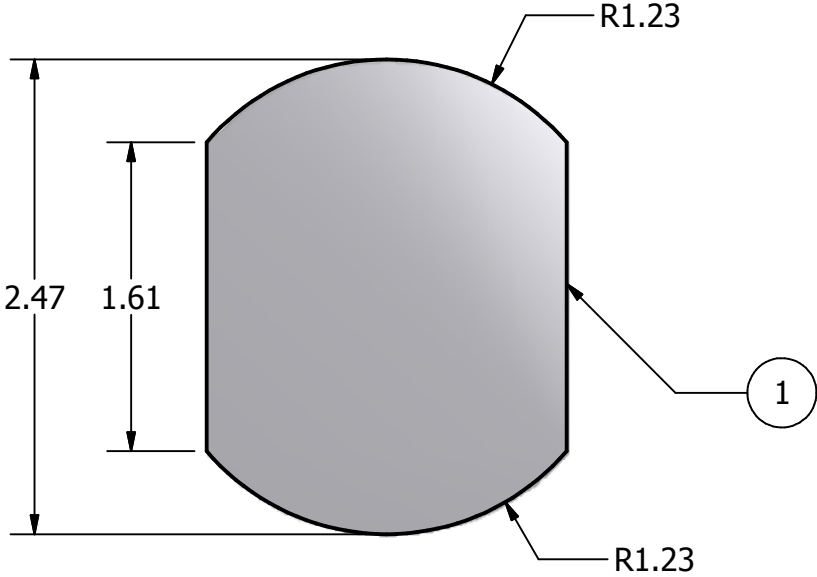

FRONT VIEW

BRIDLE LEG WIDE END CAP -001

UNLESS OTHERWISE SPECIFIED:
DIMENSIONS ARE IN INCHES
TOLERANCES
DECIMALS ANGULAR
.XX +/- .05 +/- .5
.XXX +/- .010 .
DO NOT SCALE DRAWING

1	1		8318 OR 7531	PLATE, METAL, 0.25 X 1.88 X 2.47, 316 SST	
ITEM	QTY	PART NUMBER	CONTROL #	DESCRIPTION	
Parts List					
DRAWN T. RUTLEDGE		10/1/2007		NATIONAL DATA BUOY CENTER John C. Stennis Space Center Stennis Space Center, Mississippi,39529	
CHECKED LAST UPDATE (DCJ)		9/1/2009			
QA			TITLE <		