





SIDE VIEW

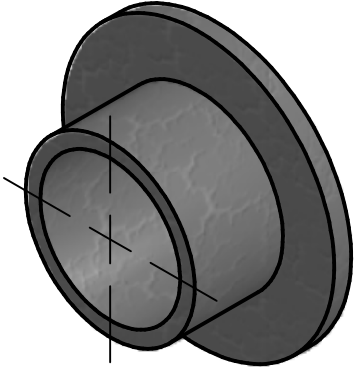

ISOMETRIC VIEW

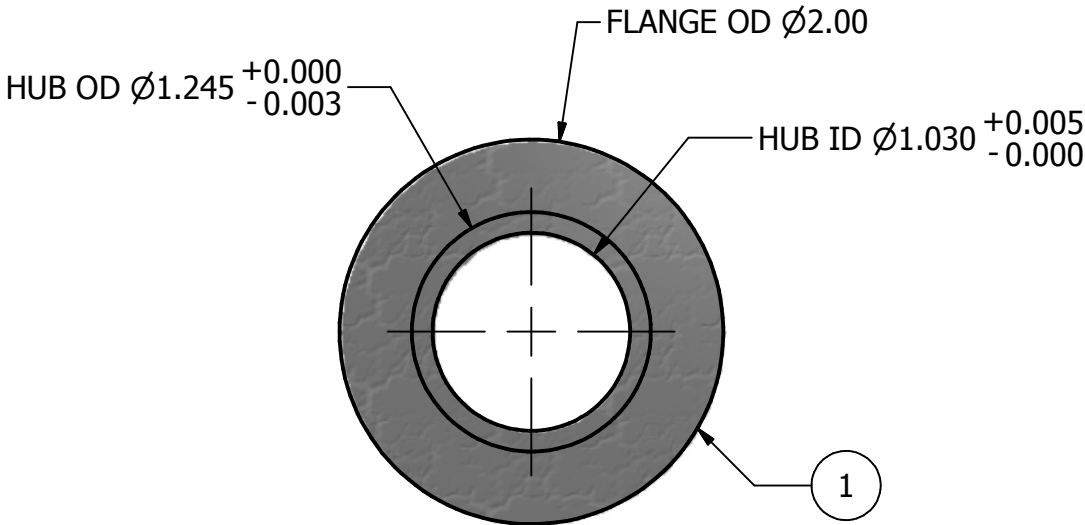

FRONT VIEW

BRIDLE LEG WASHER -001

UNLESS OTHERWISE SPECIFIED:
DIMENSIONS ARE IN INCHES
TOLERANCES
DECIMALS .XX +/- .05 ANGULAR +/- .5
.XXX +/- .010
DO NOT SCALE DRAWING

1	1	McMASTER-CARR 8576K29	13360	BAR, ROUND, DELRIN, 2.00 OD X 0.775 THK	
ITEM	QTY	PART NUMBER	CONTROL #	DESCRIPTION	
Parts List					
DRAWN T. RUTLEDGE		10/2/2007	 NATIONAL DATA BUOY CENTER John C. Stennis Space Center Stennis Space Center, Mississippi,39529		
CHECKED LAST UPDATE (DCJ)		9/1/2009			
QA			TITLE BRIDLE LEG WASHER		
MFG					
APPROVED					
			SIZE B	DWG NO 02.3F01355	REV
			SCALE		SHEET 1 OF 1