






SIDE VIEW

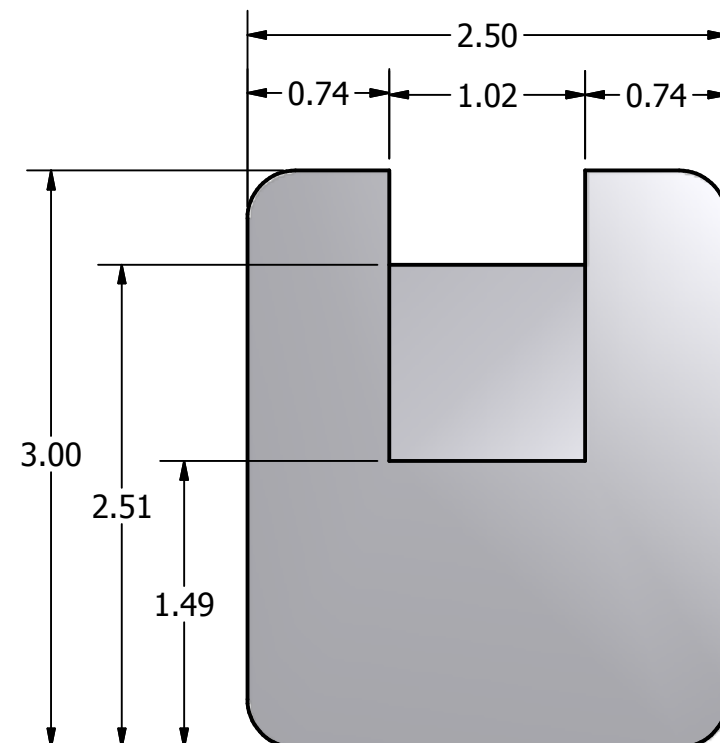

FRONT VIEW

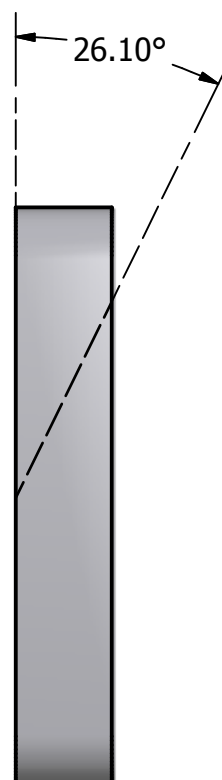

EDGE VIEW

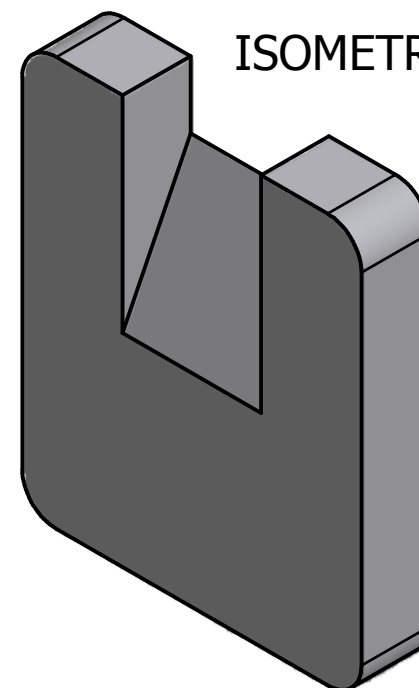

ISOMETRIC VIEW


BRIDLE LEG STOP -001

UNLESS OTHERWISE SPECIFIED:
DIMENSIONS ARE IN INCHES
TOLERANCES

DECIMALS	ANGULAR
.XX +/- .05	+/- .5
.XXX +/- .010	.

DO NOT SCALE DRAWING

DO NOT SCALE DRAWING

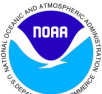1	1	-	8424	BAR, FLAT, METAL, 0.50 X 2.50 X 3.50 LG, 316 SST		
ITEM	QTY	PART NUMBER	CONTROL #	DESCRIPTION		
Parts List						
DRAWN d.jaynes		8/21/2009		NATIONAL DATA BUOY CENTER John C. Stennis Space Center Stennis Space Center, Mississippi,39529		
CHECKED LAST UPDATE (DCJ)		9/1/2009				
QA						
MFG						
APPROVED						
			TITLE			
			BRIDLE LEG STOP			
			SIZE B	DWG NO 02.3F01356		REV
			SCALE		SHEET 1 OF 1	