


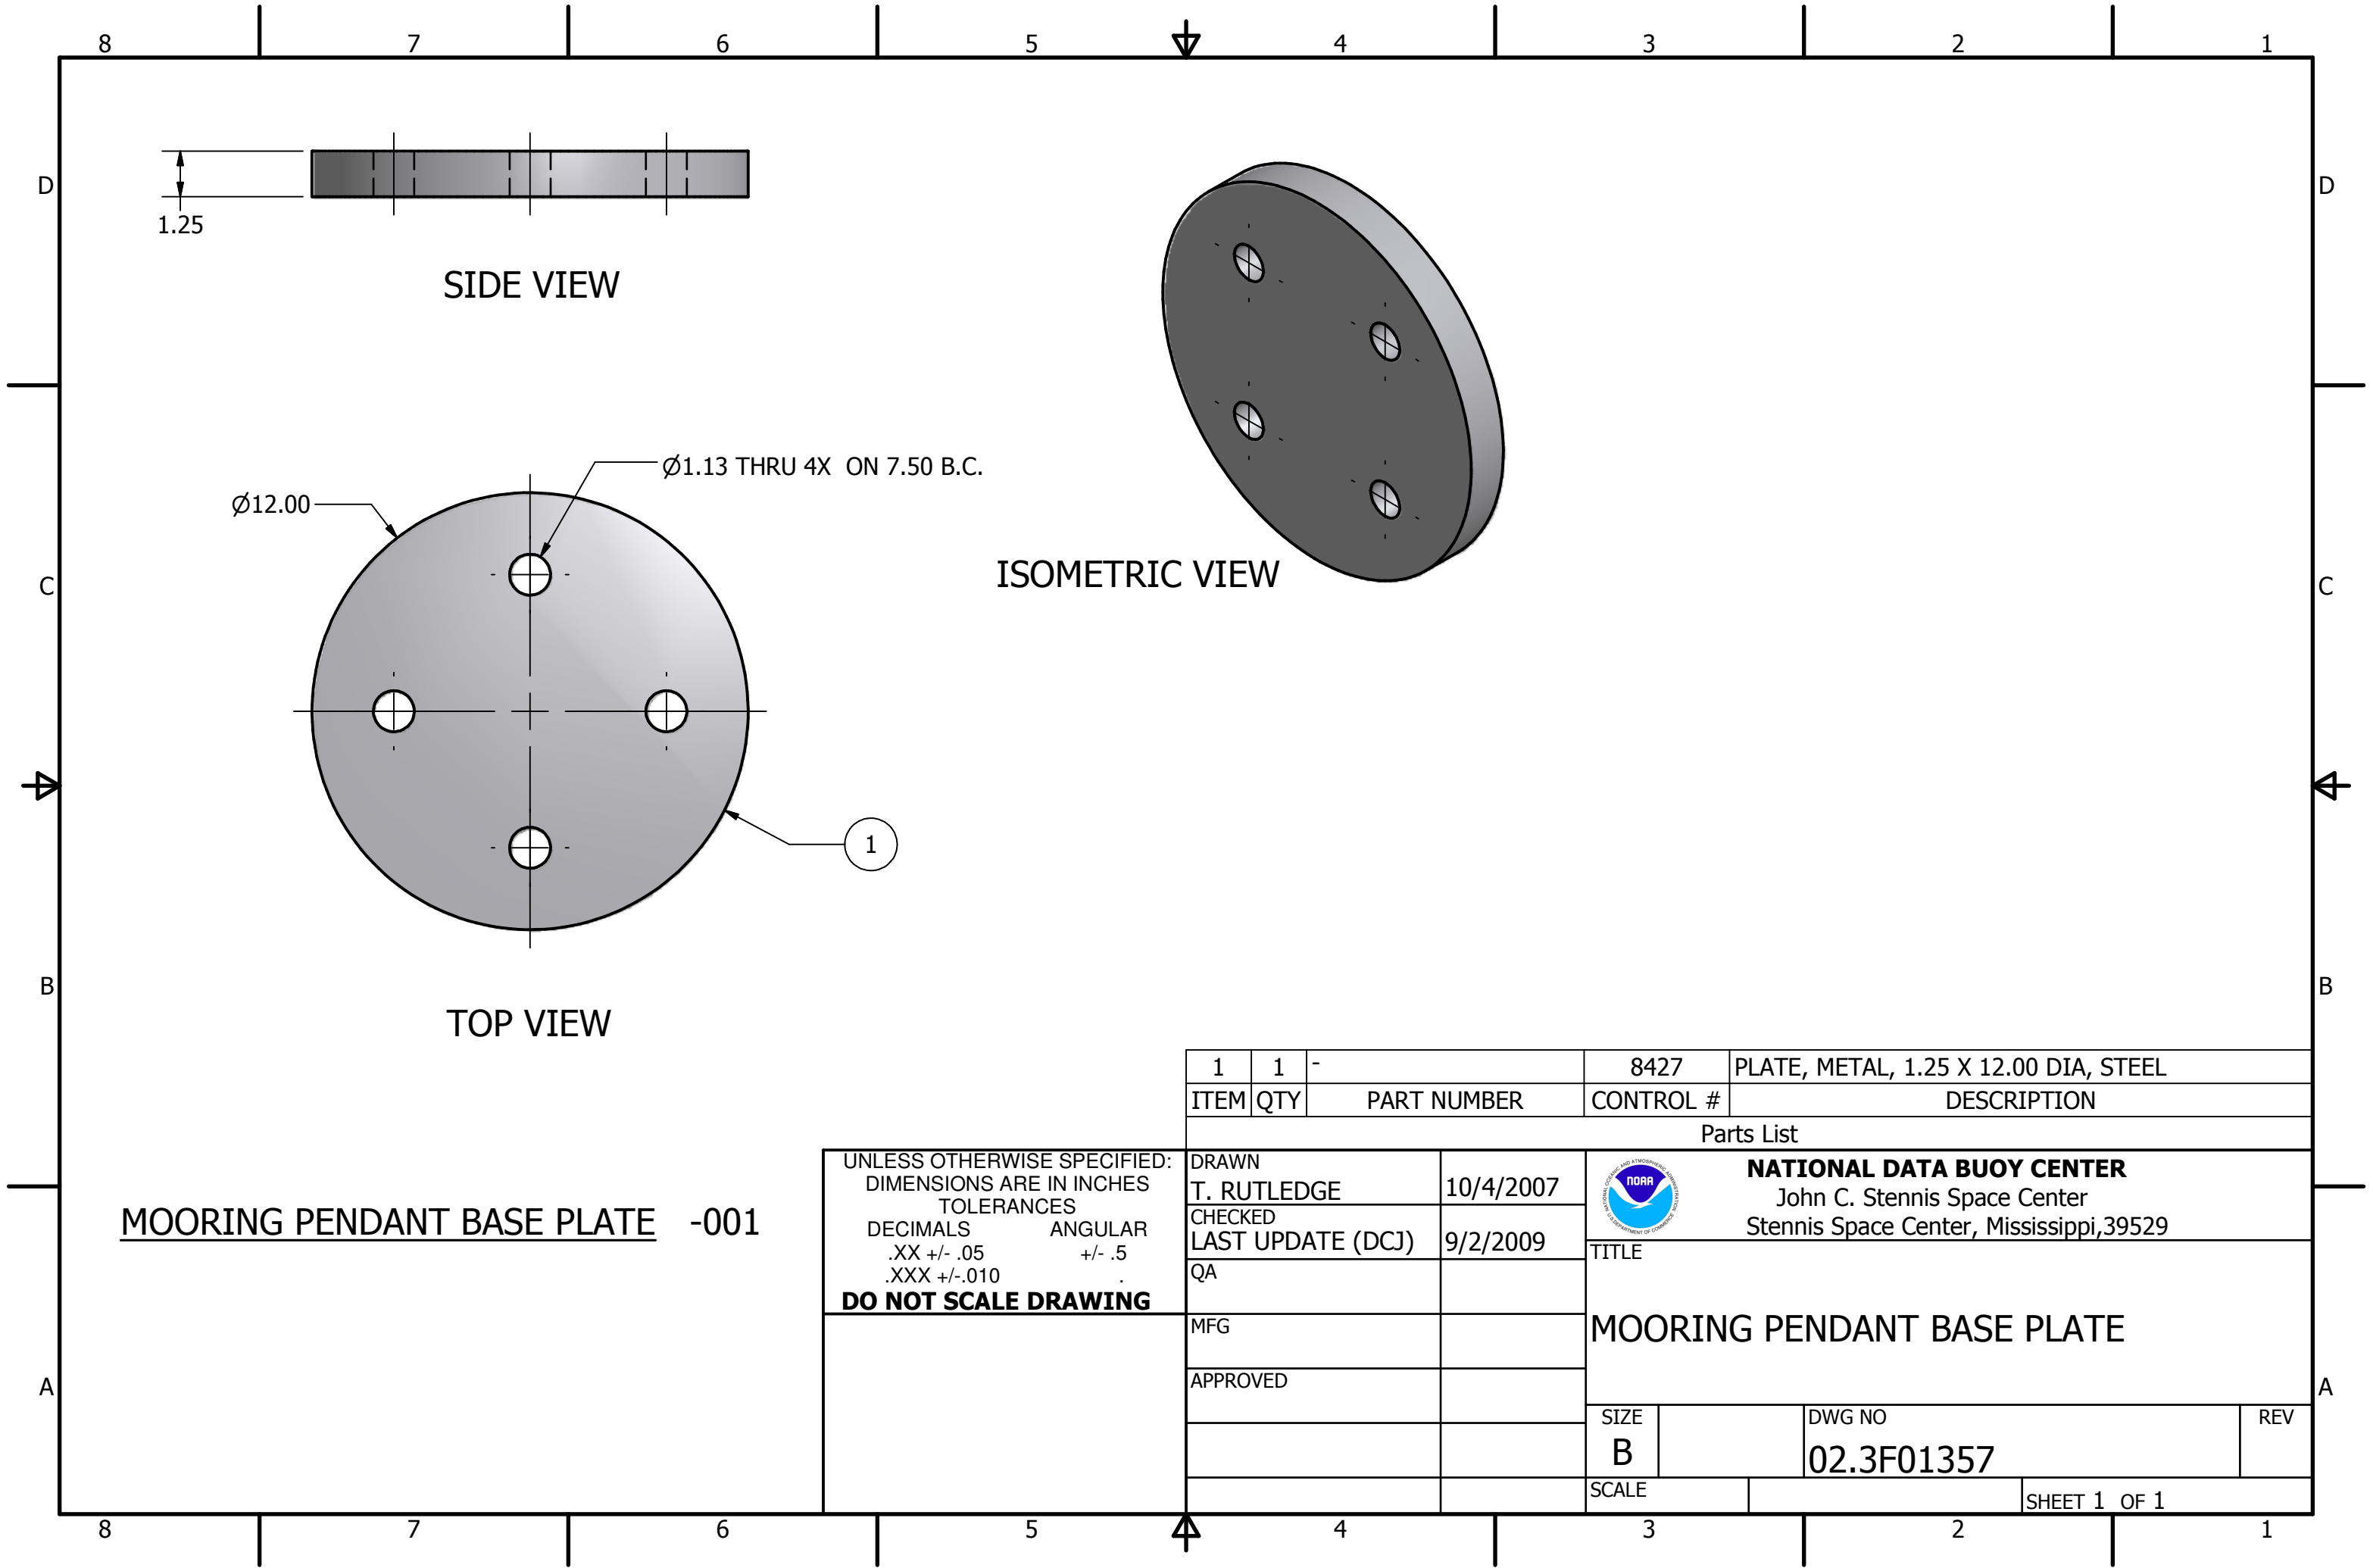

MOORING PENDANT BASE PLATE -001

UNLESS OTHERWISE SPECIFIED:
DIMENSIONS ARE IN INCHES
TOLERANCES
DECIMALS ANGULAR
.XX +/- .05 +/- .5
.XXX +/- .010 .
DO NOT SCALE DRAWING

1	1	-	8427	PLATE, METAL, 1.25 X 12.00 DIA, STEEL	
ITEM	QTY	PART NUMBER	CONTROL #	DESCRIPTION	
Parts List					
DRAWN T. RUTLEDGE		10/4/2007		NATIONAL DATA BUOY CENTER John C. Stennis Space Center Stennis Space Center, Mississippi, 39529	
CHECKED LAST UPDATE (DCJ)		9/2/2009			
QA					
MFG					
APPROVED					
			MOORING PENDANT BASE PLATE		
			SIZE B	DWG NO 02.3F01357	REV
			SCALE		SHEET 1 OF 1