


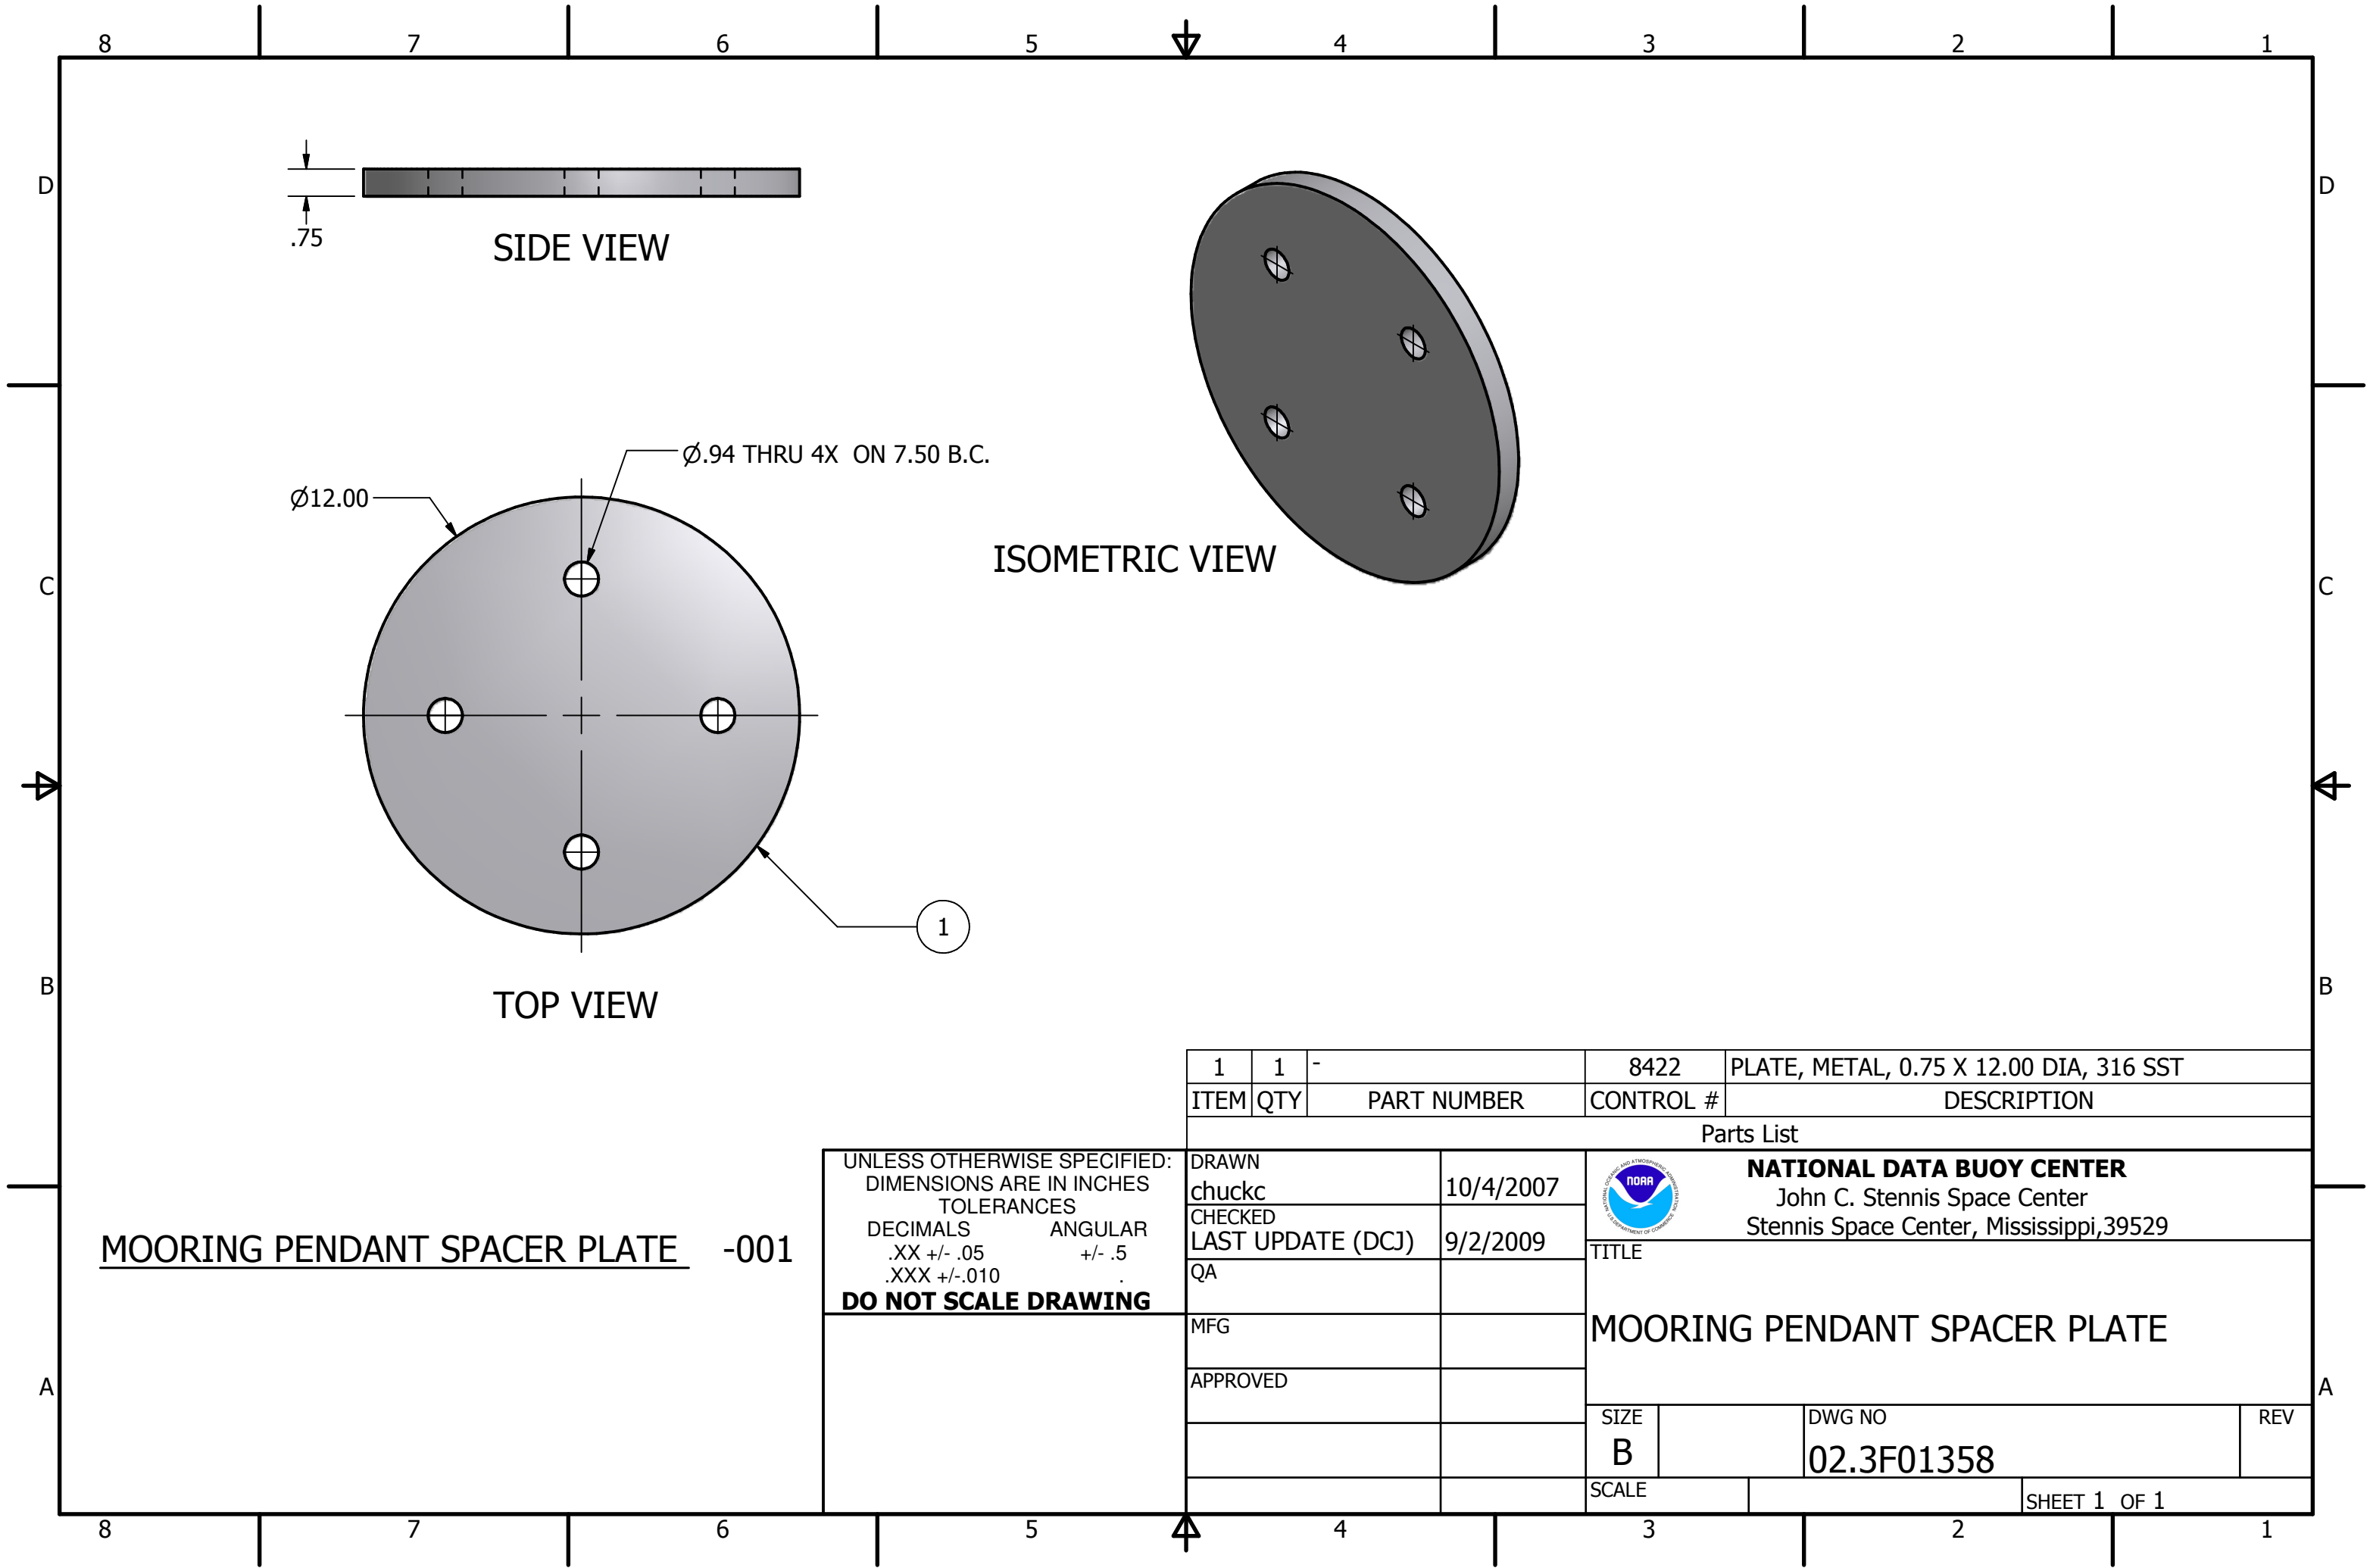

1	1	-	8422	PLATE, METAL, 0.75 X 12.00 DIA, 316 SST		
ITEM	QTY	PART NUMBER	CONTROL #	DESCRIPTION		
Parts List						
DRAWN chuckc		10/4/2007	 NATIONAL DATA BUOY CENTER John C. Stennis Space Center Stennis Space Center, Mississippi,39529			
CHECKED LAST UPDATE (DCJ)		9/2/2009				
QA			MOORING PENDANT SPACER PLATE			
MFG						
APPROVED						
			SIZE B	DWG NO 02.3F01358		REV
			SCALE		SHEET 1 OF 1	

MOORING PENDANT SPACER PLATE -001

UNLESS OTHERWISE SPECIFIED:
DIMENSIONS ARE IN INCHES
TOLERANCES
DECIMALS ANGULAR
.XX +/- .05 +/- .5
.XXX +/- .010 .
DO NOT SCALE DRAWING