





SIDE VIEW

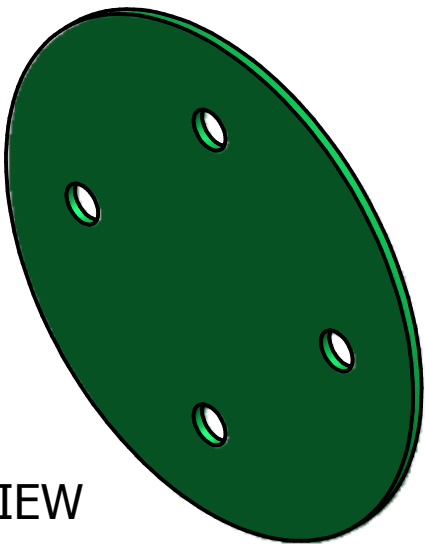


ISOMETRIC VIEW

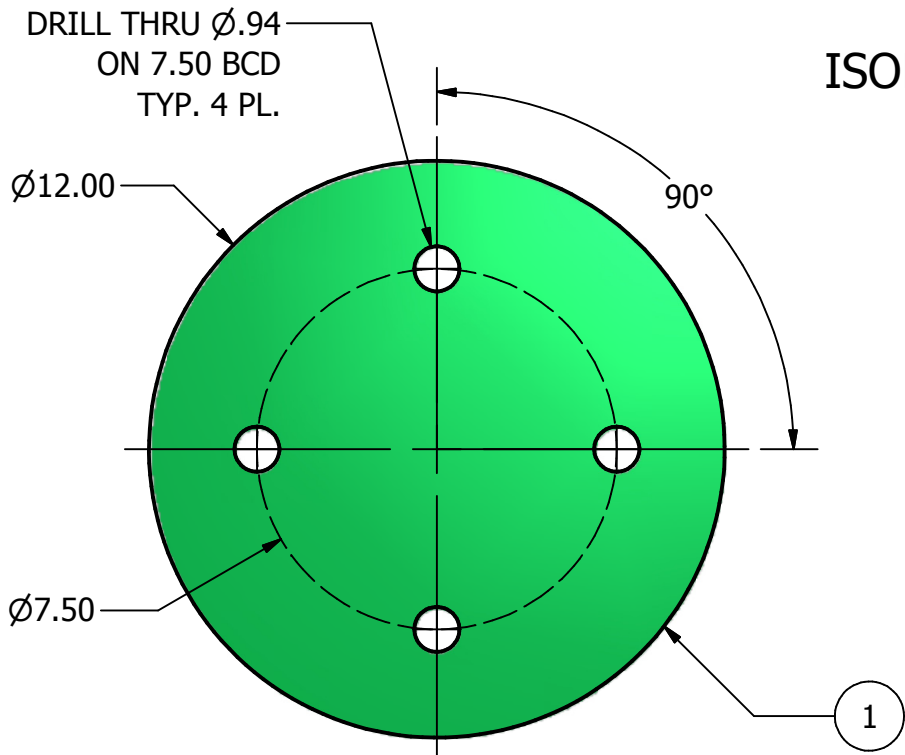

TOP VIEW

MOORING PENDANT ISOLATOR PLATE -001

UNLESS OTHERWISE SPECIFIED:
DIMENSIONS ARE IN INCHES
TOLERANCES
DECIMALS .XX +/- .05 ANGULAR +/- .5
.XXX +/- .010
DO NOT SCALE DRAWING

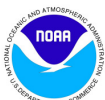1	1	EXTREN 525	NSN	PLATE, NON-METAL, 0.25 X 12.00 DIA, FRP	
ITEM	QTY	PART NUMBER	CONTROL #	DESCRIPTION	
Parts List					
DRAWN chuckc		10/5/2007	 NATIONAL DATA BUOY CENTER John C. Stennis Space Center Stennis Space Center, Mississippi,39529		
CHECKED LAST UPDATE (DCJ)		9/2/2009			
QA			TITLE <		