



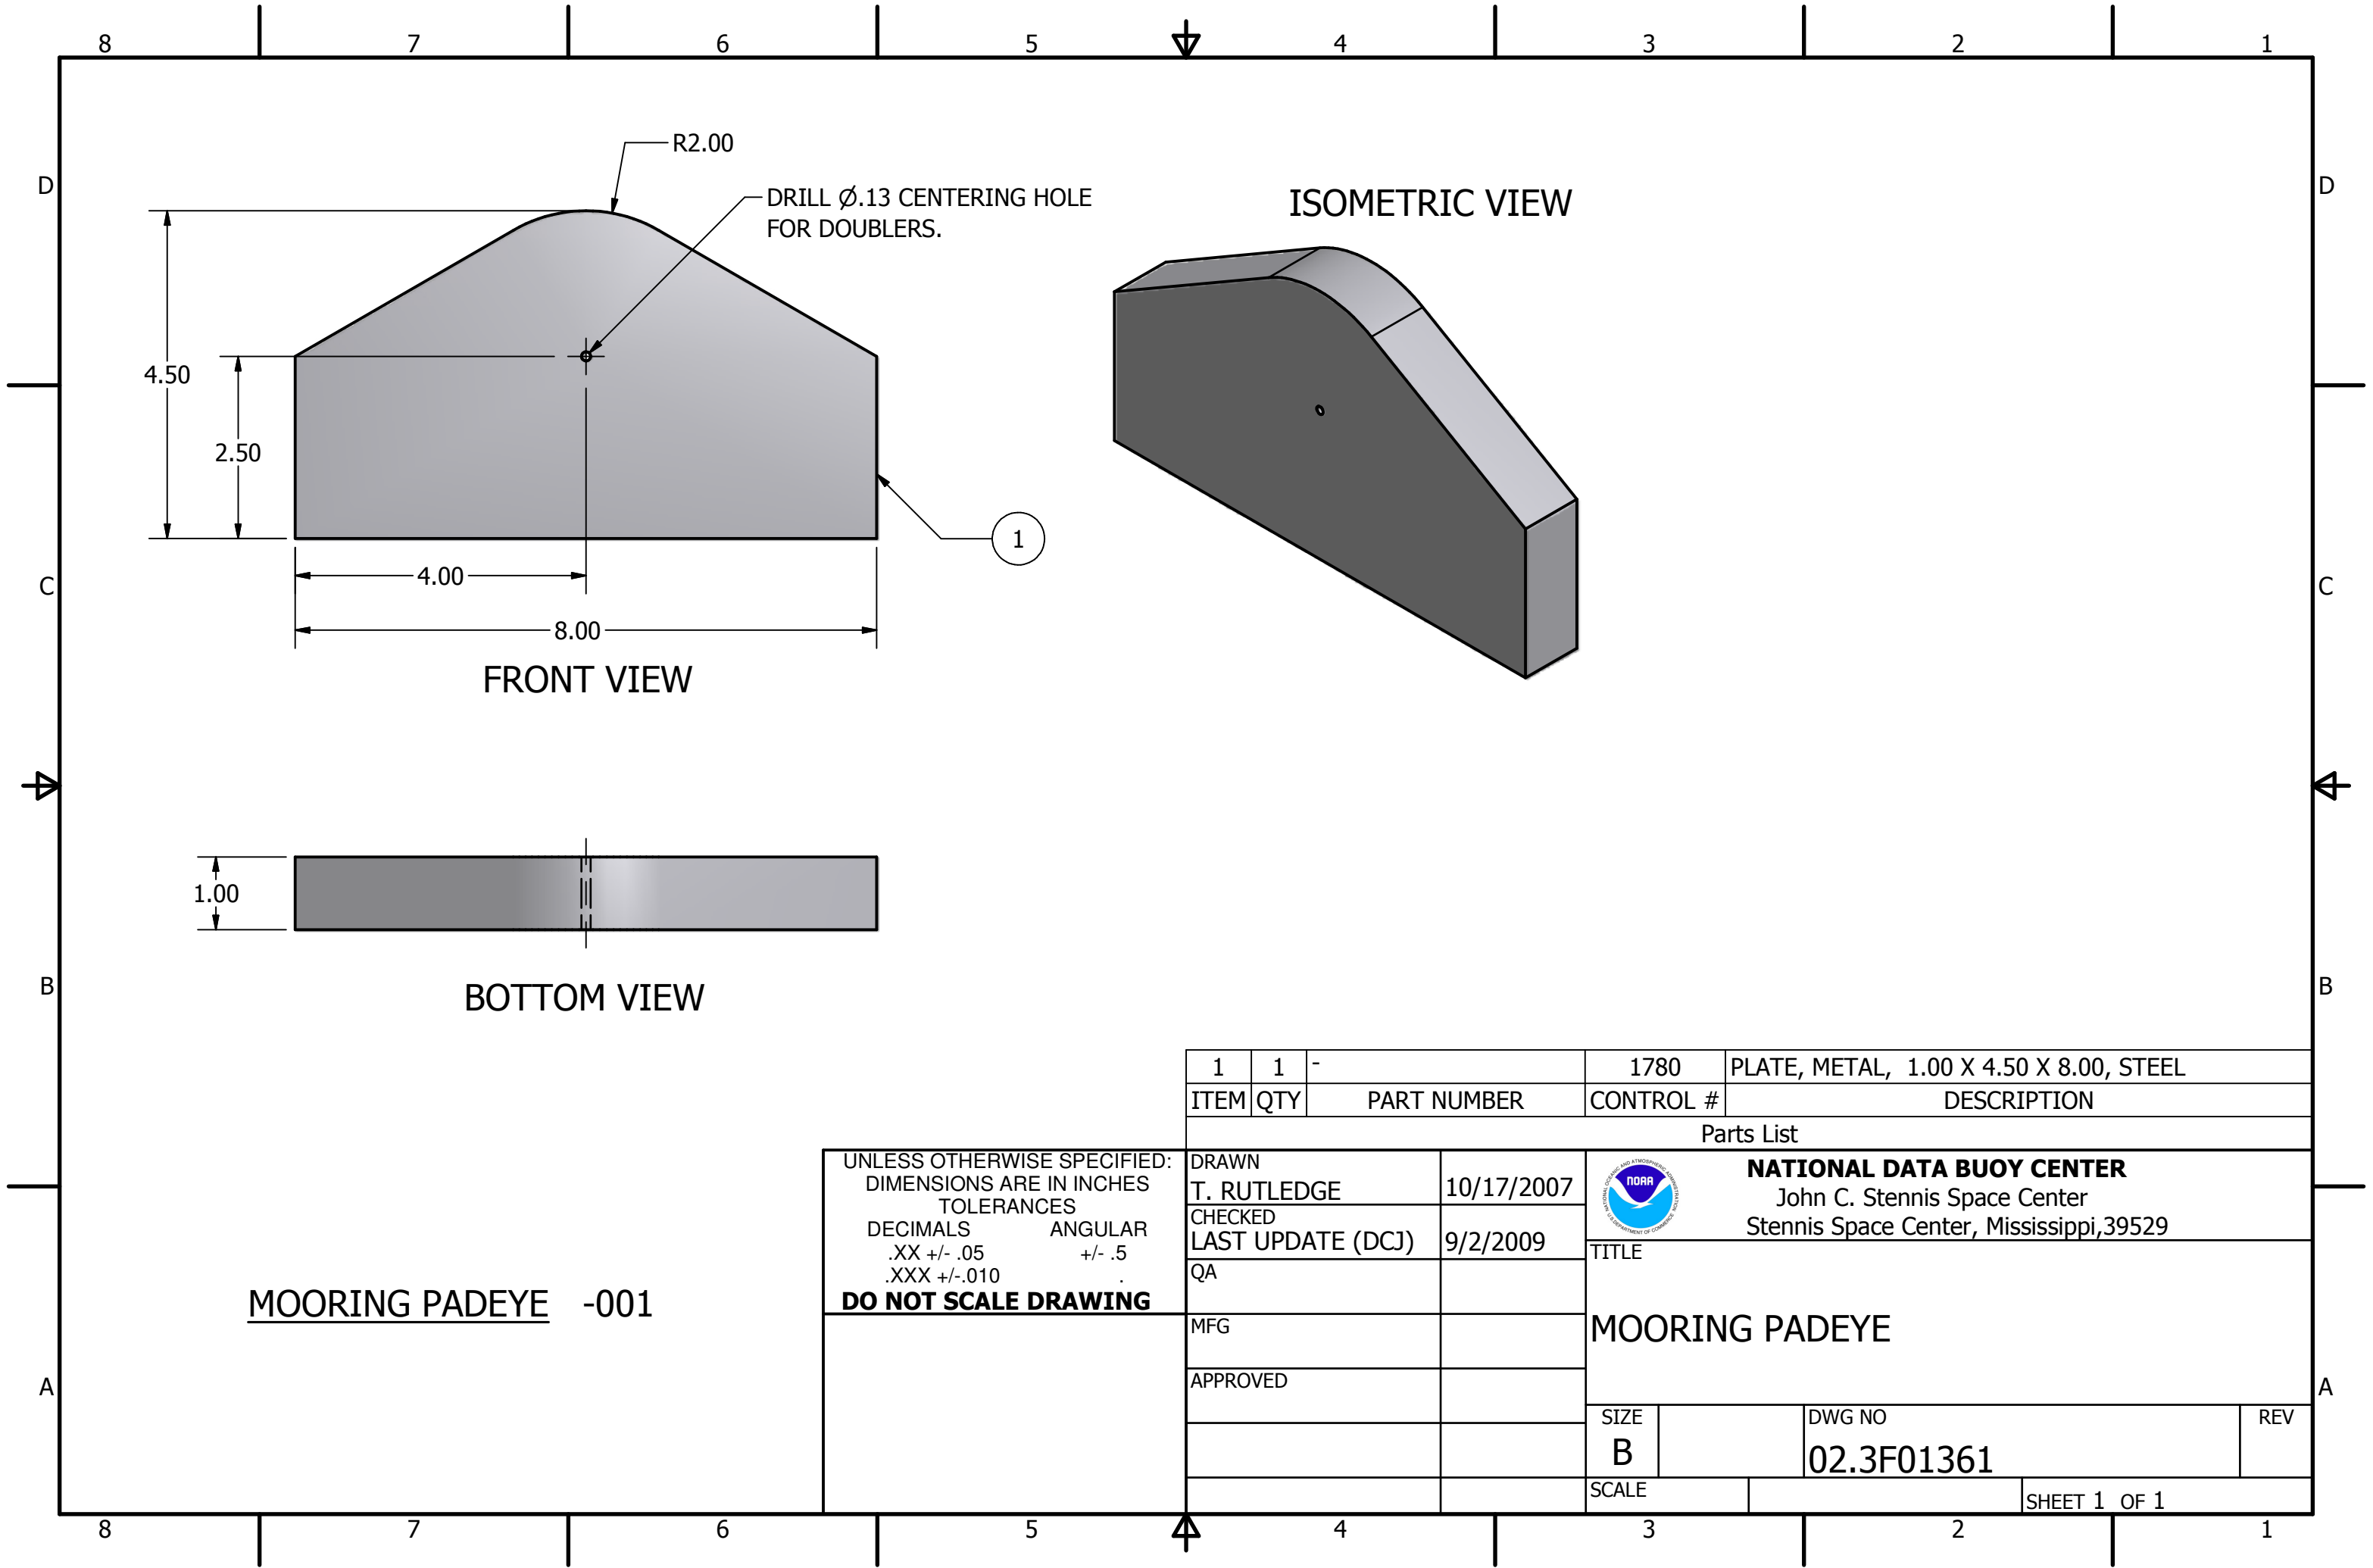

MOORING PADEYE -001

UNLESS OTHERWISE SPECIFIED:
DIMENSIONS ARE IN INCHES
TOLERANCES
DECIMALS .XX +/- .05 ANGULAR +/- .5
.XXX +/- .010
DO NOT SCALE DRAWING

DRAWN
T. RUTLEDGE
10/17/2007
CHECKED
LAST UPDATE (DCJ)
9/2/2009
QA
MFG
APPROVED

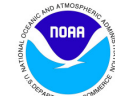

NATIONAL DATA BUOY CENTER
John C. Stennis Space Center
Stennis Space Center, Mississippi, 39529

TITLE
MOORING PADEYE

SIZE
B
DWG NO
02.3F01361
REV

SCALE
SHEET 1 OF 1