



END VIEW

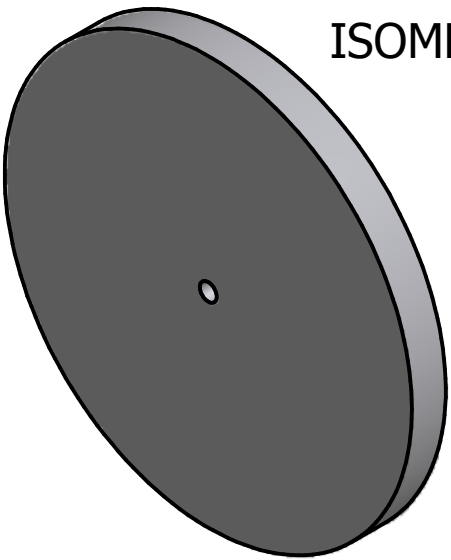

ISOMETRIC VIEW

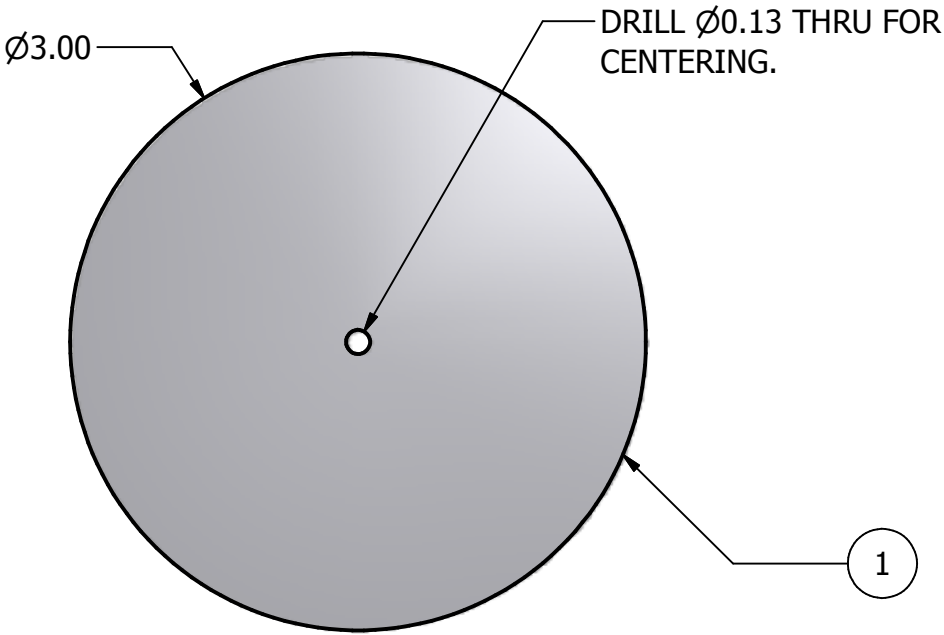

FRONT VIEW

BRIDLE PADEYE DOUBLER -001

UNLESS OTHERWISE SPECIFIED:
DIMENSIONS ARE IN INCHES
TOLERANCES
DECIMALS .XX +/- .05 ANGULAR +/- .5
.XXX +/- .010
DO NOT SCALE DRAWING

1	1	-	7531	PLATE, METAL, 0.25 X 3.00 DIA, 316 SST	
ITEM	QTY	PART NUMBER	CONTROL #	DESCRIPTION	
Parts List					
DRAWN T. RUTLEDGE		10/2/2007		NATIONAL DATA BUOY CENTER John C. Stennis Space Center Stennis Space Center, Mississippi,39529	
CHECKED LAST UPDATE (DCJ)		9/2/2009		TITLE 	