



EDGE VIEW

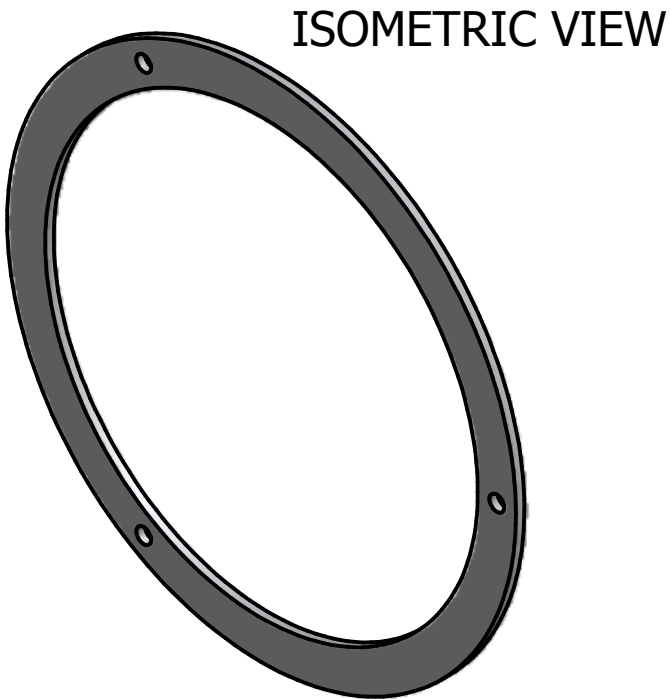

ISOMETRIC VIEW

NOTES:
1. DRAWING CREATED FOR STANDARD BUOY NUMBER CONTINUITY ONLY. REVER TO DART DRAWING D030059 FOR FABRICATION DETAILS.

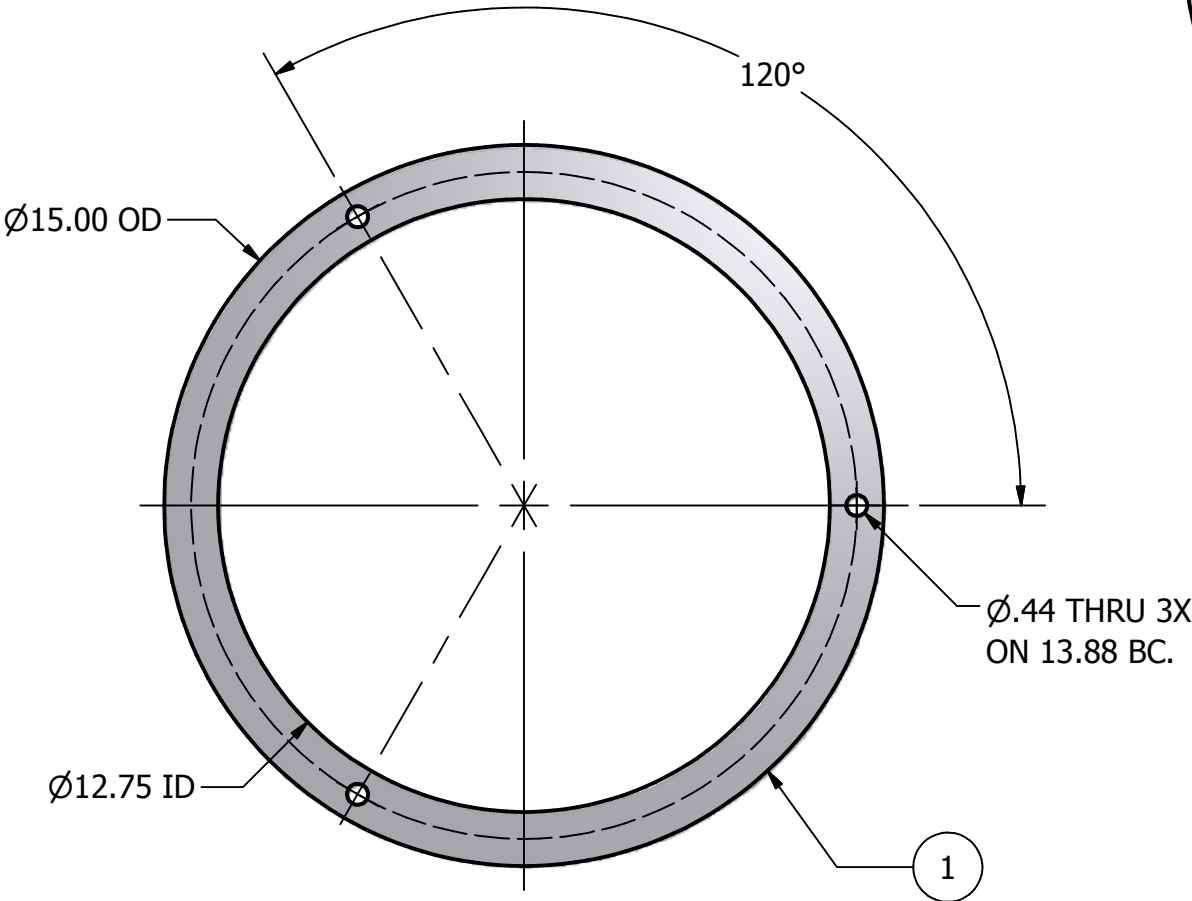

TOP VIEW

TRANSDUCER HOUSING FLANGE -001

UNLESS OTHERWISE SPECIFIED:
DIMENSIONS ARE IN INCHES
TOLERANCES
DECIMALS .XX +/- .05
ANGULAR +/- .5
XXX +/- .010
DO NOT SCALE DRAWING

1	1	-	8318 OR 7531	PLATE, METAL, 0.25 X 15.00 OD, 316 SST	
ITEM	QTY	PART NUMBER	CONTROL #	DESCRIPTION	
Parts List					
DRAWN T. RUTLEDGE		11/2/2007	 NATIONAL DATA BUOY CENTER John C. Stennis Space Center Stennis Space Center, Mississippi,39529		
CHECKED LAST UPDATE (DCJ)		9/3/2009			
QA			TITLE TRANSDUCER HOUSING FLANGE		
MFG					
APPROVED					
			SIZE B	DWG NO 02.3F01371	REV
			SCALE		SHEET 1 OF 1