


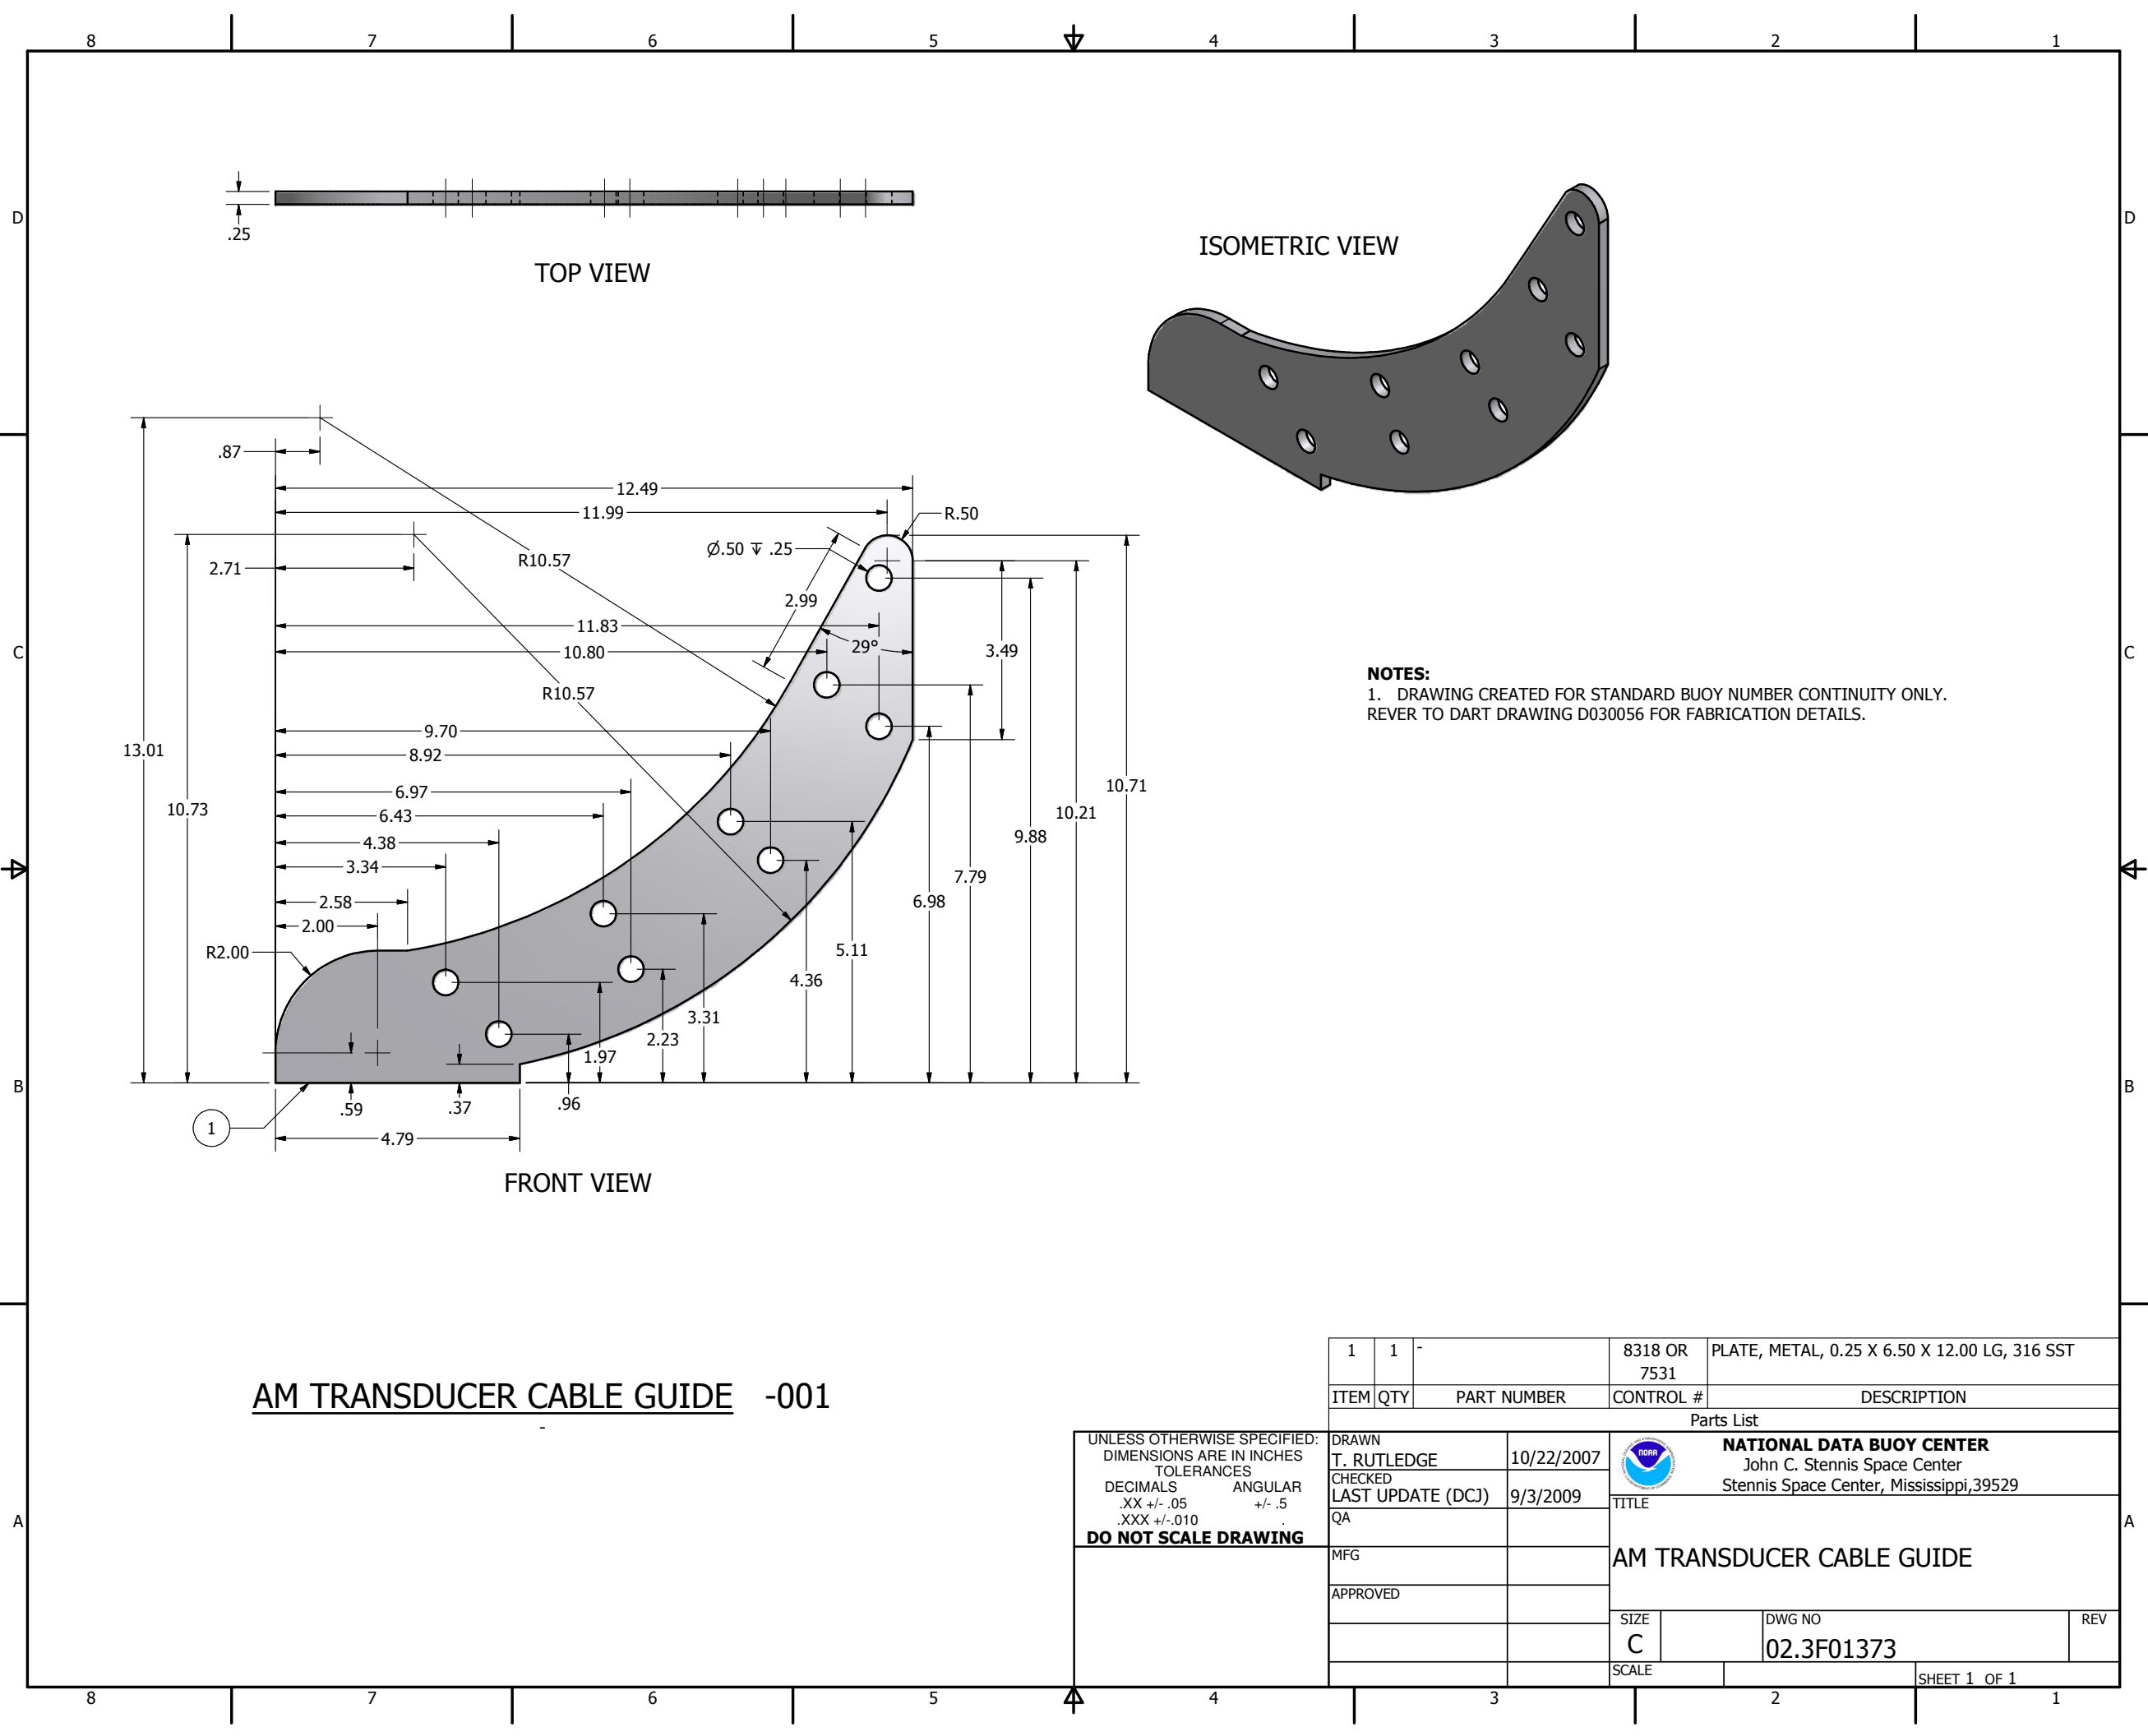

AM TRANSDUCER CABLE GUIDE -001

NOTES:
1. DRAWING CREATED FOR STANDARD BUOY NUMBER CONTINUITY ONLY.
REVER TO DART DRAWING D030056 FOR FABRICATION DETAILS.

1	1	-	8318 OR 7531	PLATE, METAL, 0.25 X 6.50 X 12.00 LG, 316 SST			
ITEM	QTY	PART NUMBER	CONTROL #	DESCRIPTION			
Parts List							
DRAWN T. RUTLEDGE		10/22/2007		NATIONAL DATA BUOY CENTER John C. Stennis Space Center Stennis Space Center, Mississippi, 39529			
CHECKED LAST UPDATE (DCJ)		9/3/2009					
QA			TITLE				
MFG			AM TRANSDUCER CABLE GUIDE				
APPROVED							
			SIZE C			DWG NO 02.3F01373	REV
			SCALE			SHEET 1 OF 1	

UNLESS OTHERWISE SPECIFIED:
DIMENSIONS ARE IN INCHES
TOLERANCES
DECIMALS .XX +/- .05
ANGULAR +/- .5
DO NOT SCALE DRAWING