


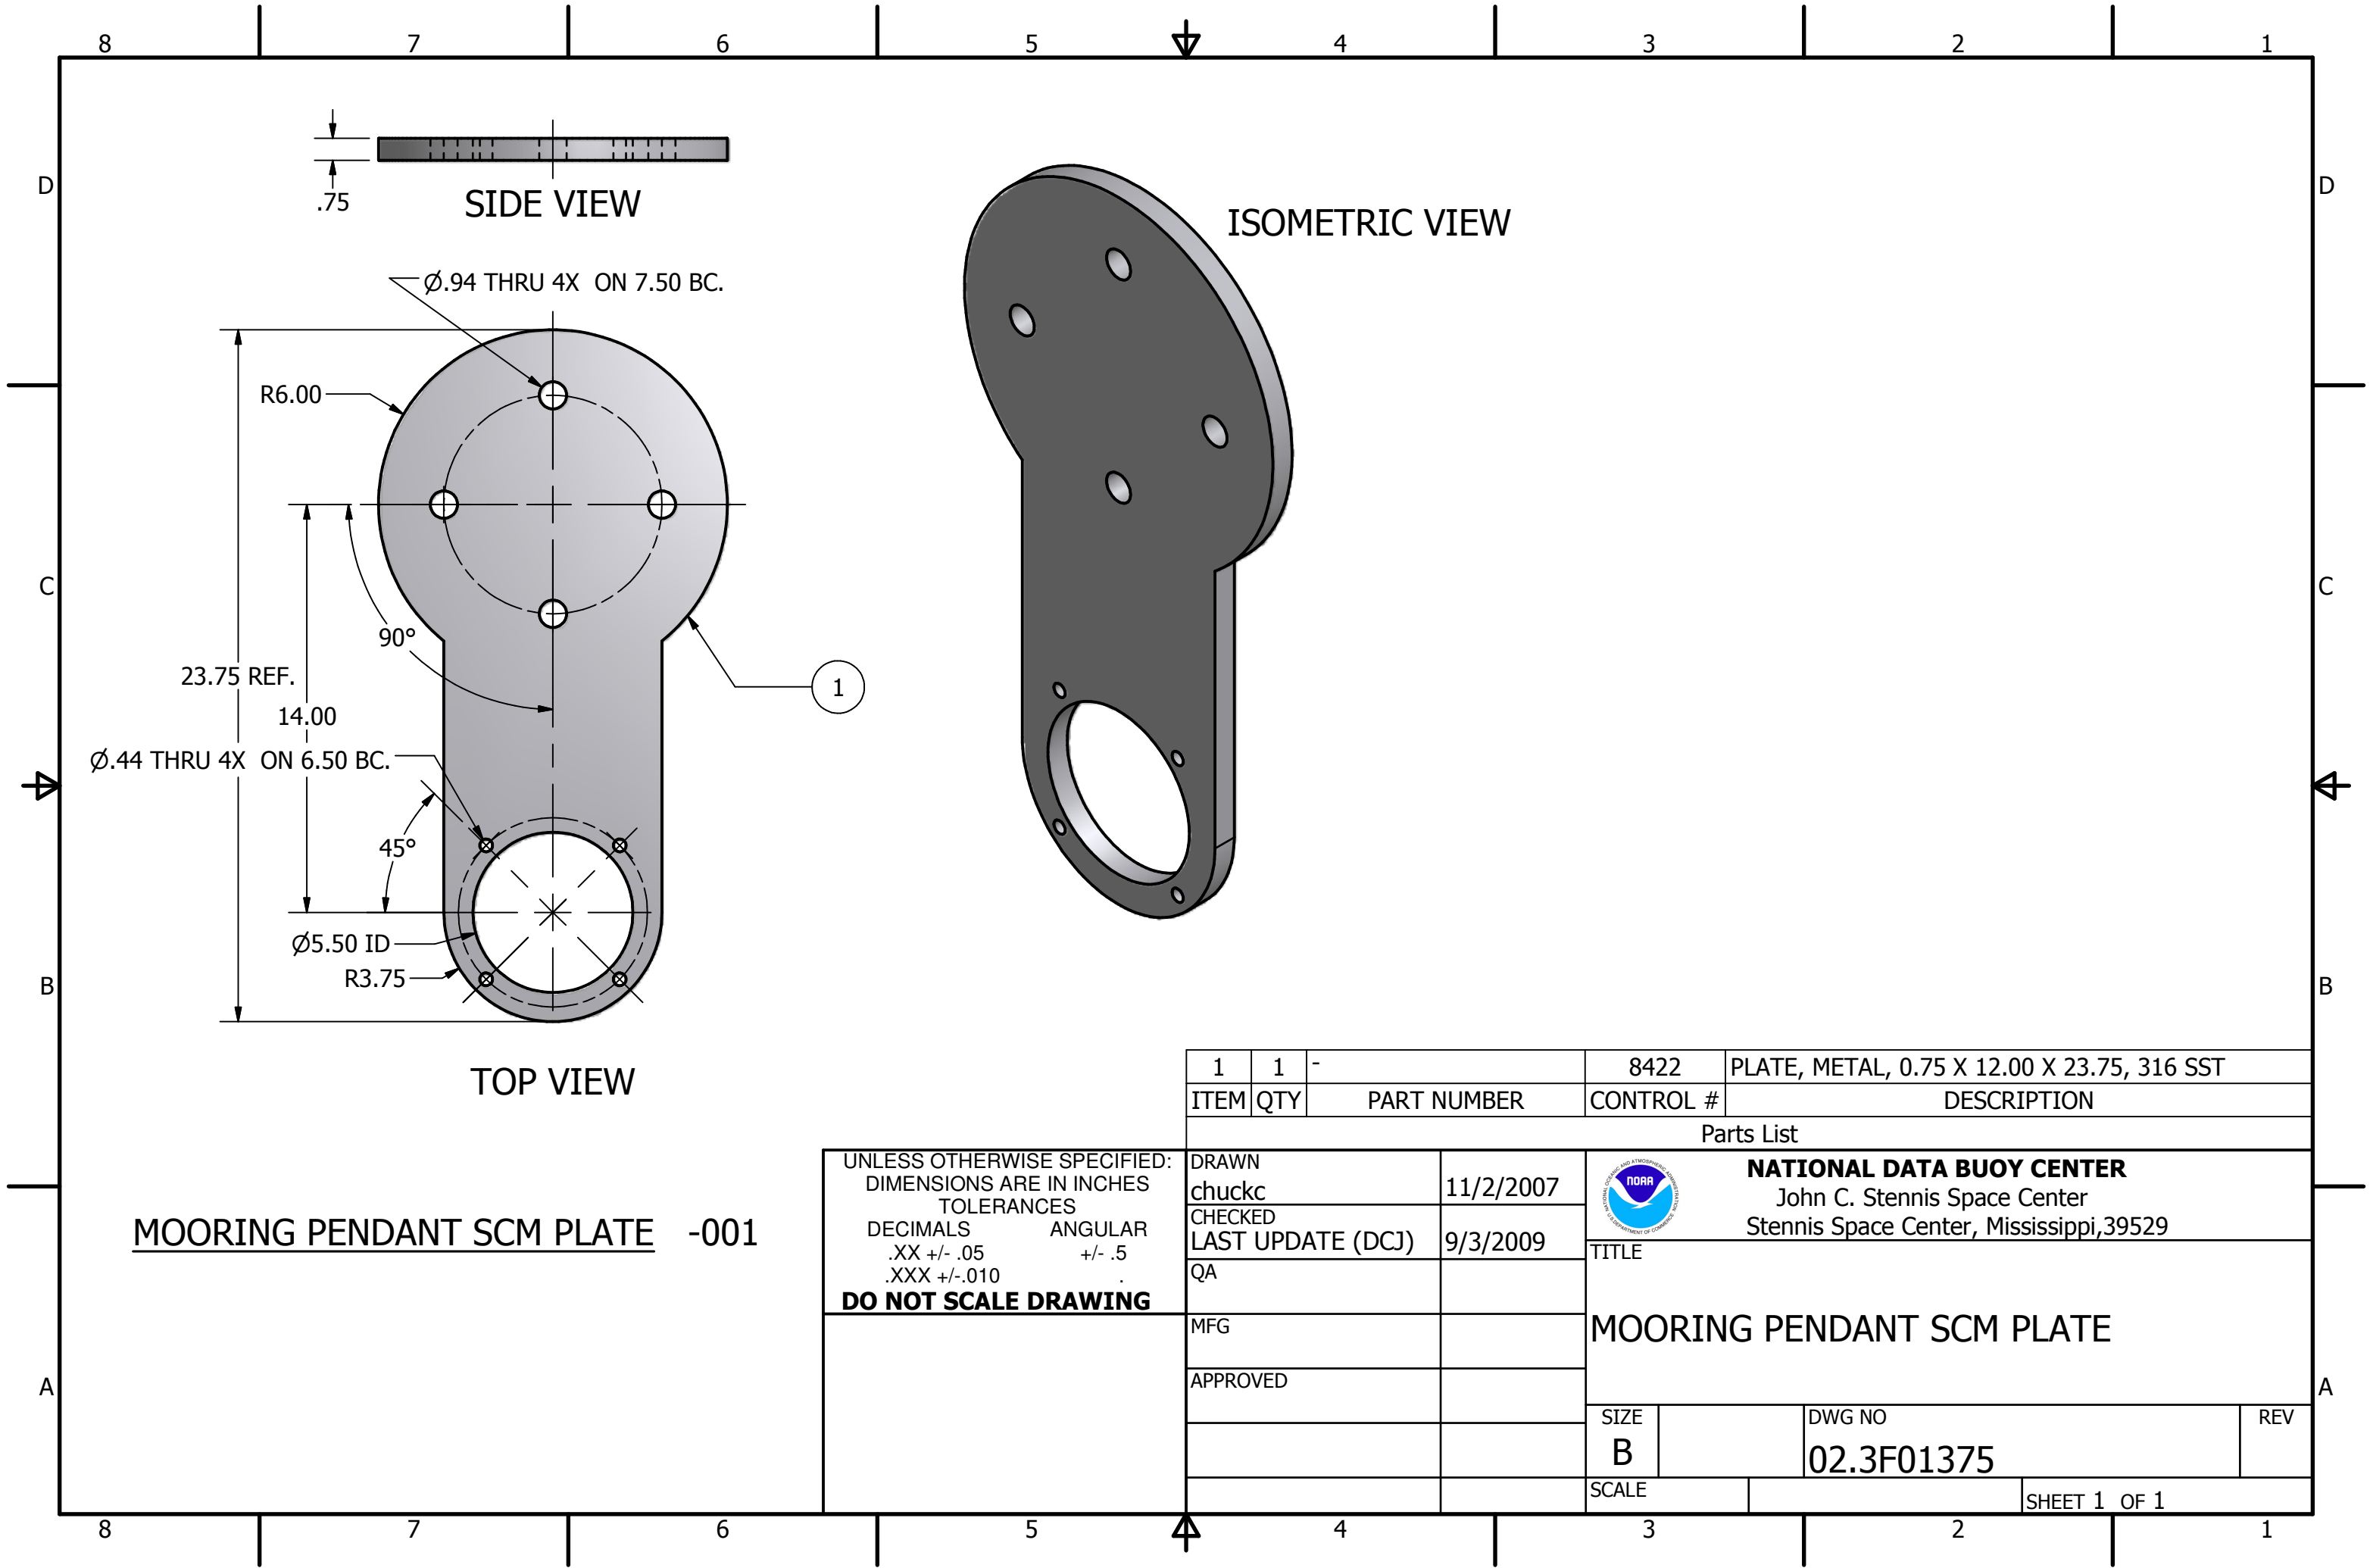

MOORING PENDANT SCM PLATE -001

UNLESS OTHERWISE SPECIFIED:
DIMENSIONS ARE IN INCHES
TOLERANCES
DECIMALS .XX +/- .05
ANGULAR +/- .5
.XXX +/- .010
DO NOT SCALE DRAWING

1	1	-	8422	PLATE, METAL, 0.75 X 12.00 X 23.75, 316 SST	
ITEM	QTY	PART NUMBER	CONTROL #	DESCRIPTION	
Parts List					
DRAWN chuckc		11/2/2007	 NATIONAL DATA BUOY CENTER John C. Stennis Space Center Stennis Space Center, Mississippi, 39529		
CHECKED LAST UPDATE (DCJ)		9/3/2009			
QA			TITLE MOORING PENDANT SCM PLATE		
MFG					
APPROVED					
			SIZE B	DWG NO 02.3F01375	REV
			SCALE		SHEET 1 OF 1