


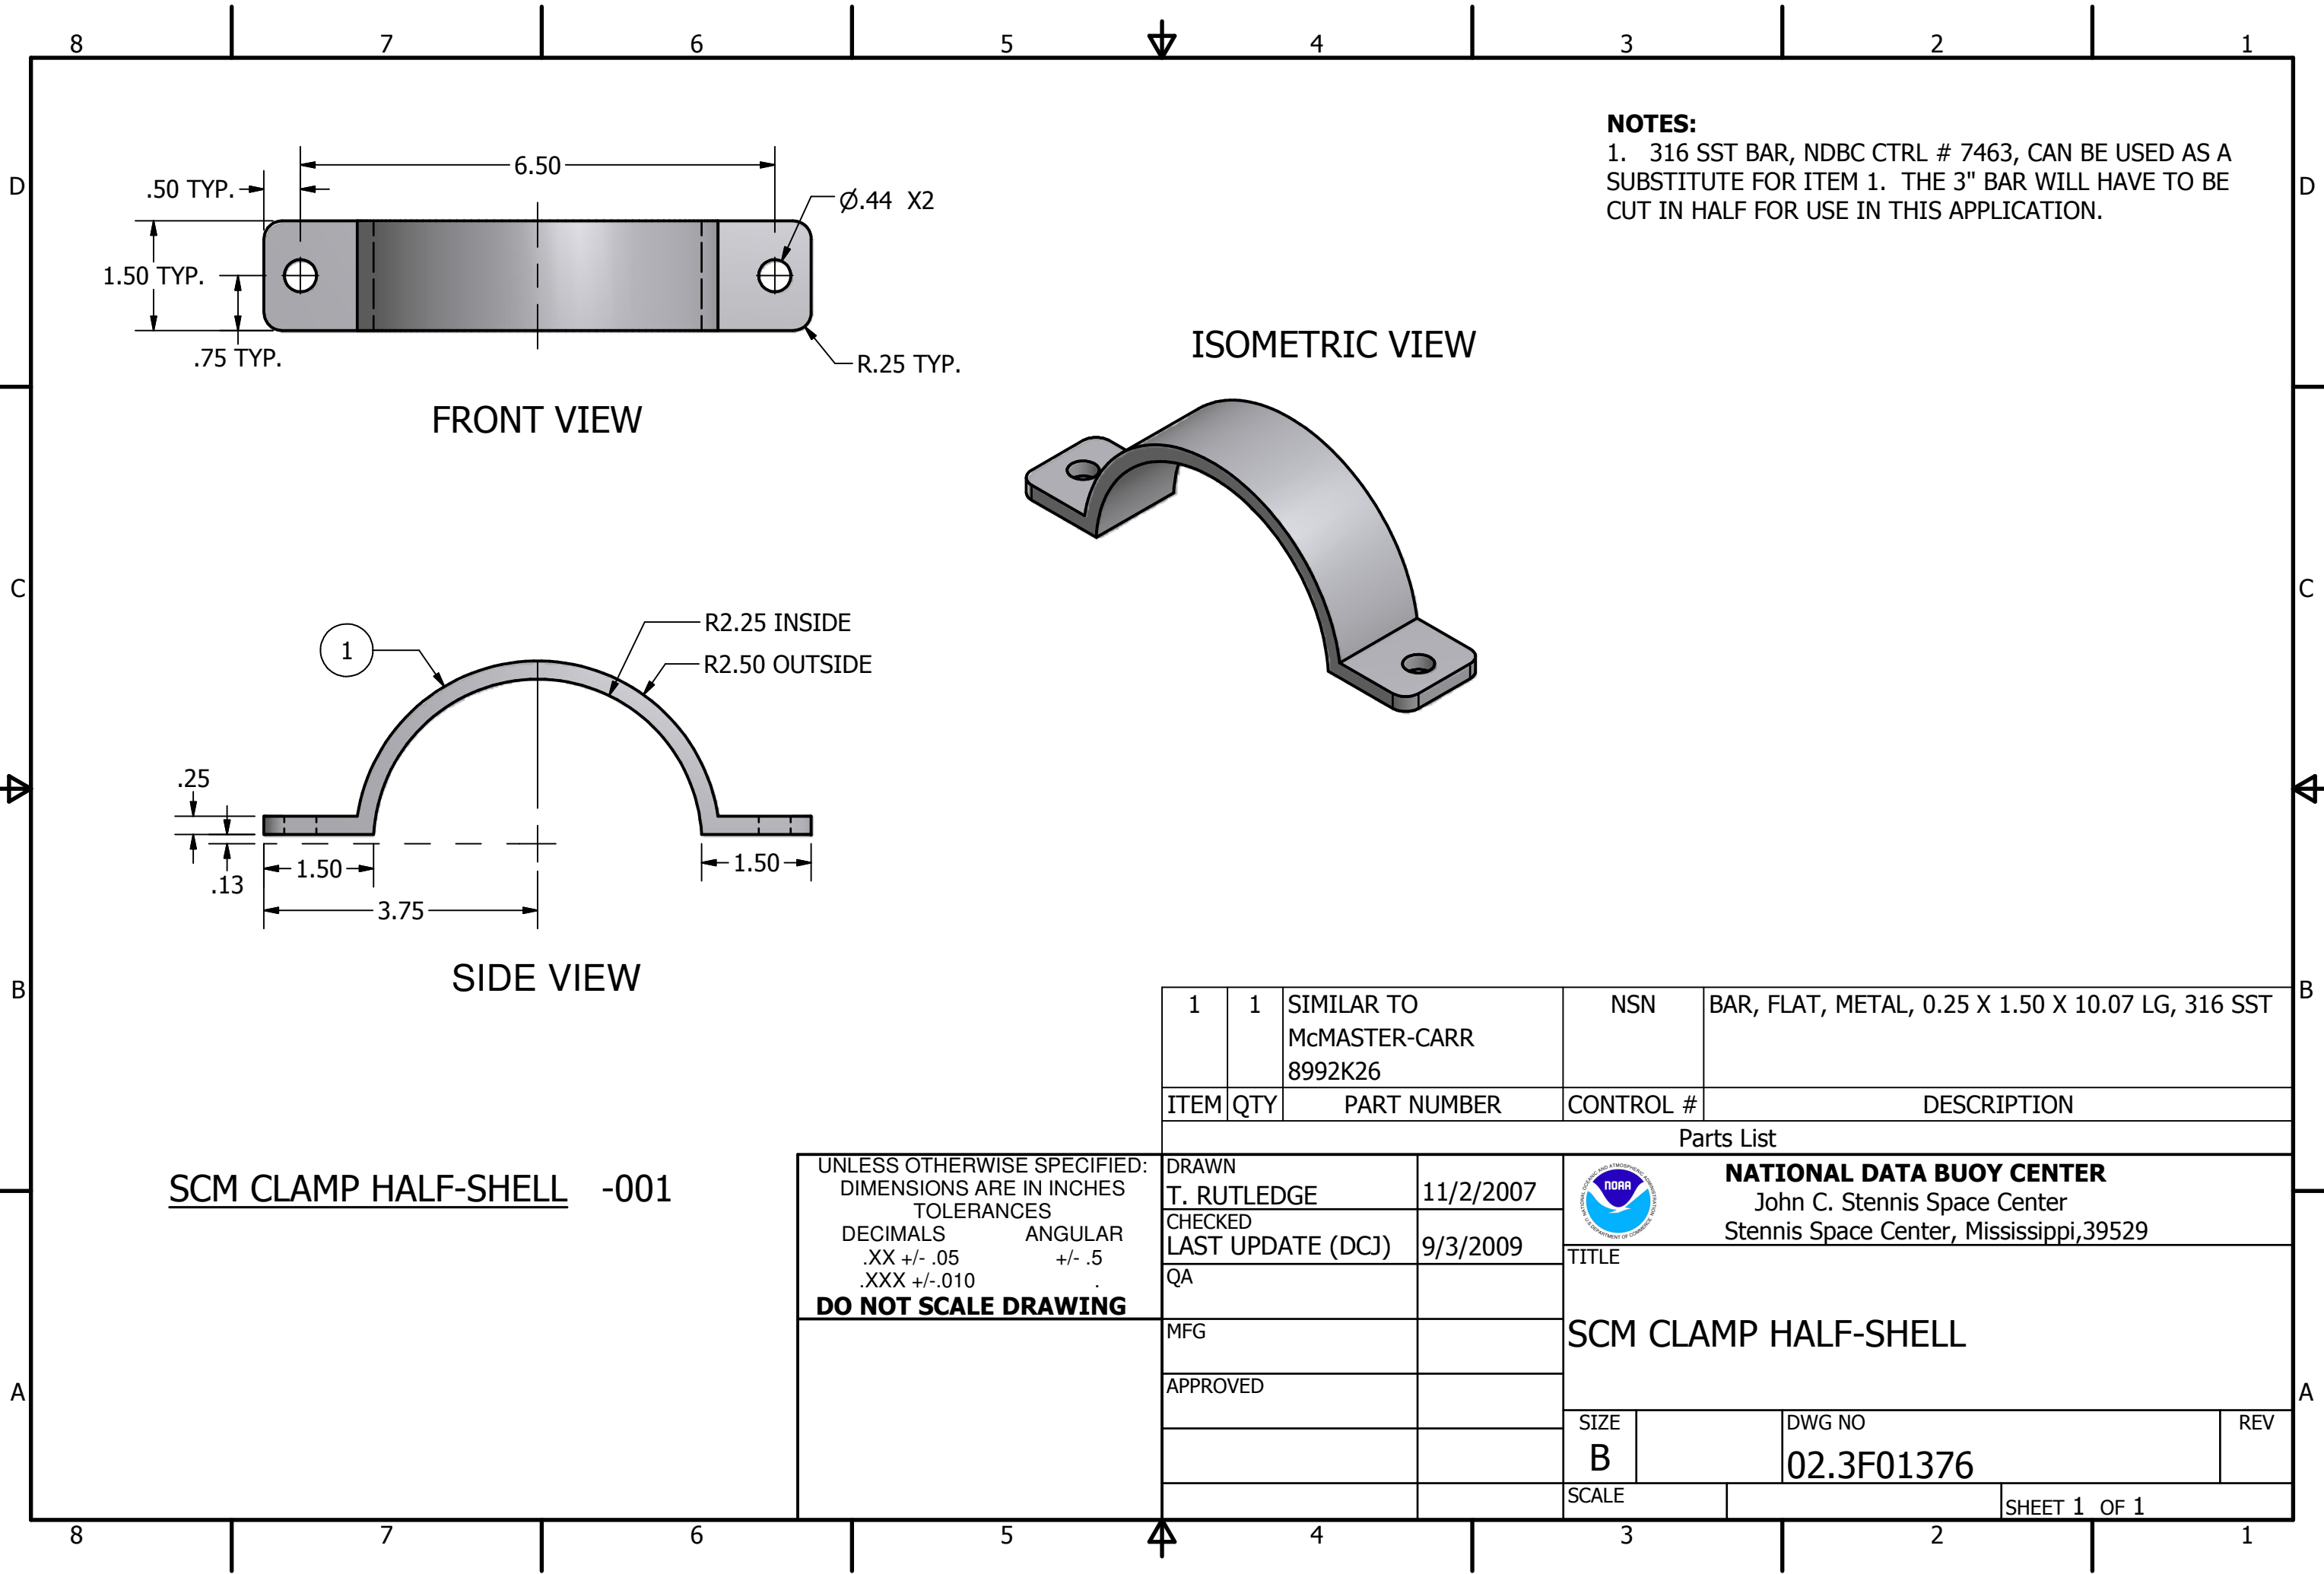

NOTES:
1. 316 SST BAR, NDBC CTRL # 7463, CAN BE USED AS A SUBSTITUTE FOR ITEM 1. THE 3" BAR WILL HAVE TO BE CUT IN HALF FOR USE IN THIS APPLICATION.

ISOMETRIC VIEW

FRONT VIEW

SIDE VIEW

SCM CLAMP HALF-SHELL -001

UNLESS OTHERWISE SPECIFIED:
DIMENSIONS ARE IN INCHES
TOLERANCES
DECIMALS .XX +/- .05
ANGULAR +/- .5
XXX +/- .010
DO NOT SCALE DRAWING

1	1	SIMILAR TO McMASTER-CARR 8992K26	NSN	BAR, FLAT, METAL, 0.25 X 1.50 X 10.07 LG, 316 SST	
ITEM	QTY	PART NUMBER	CONTROL #	DESCRIPTION	
Parts List					
DRAWN T. RUTLEDGE		11/2/2007	 NATIONAL DATA BUOY CENTER John C. Stennis Space Center Stennis Space Center, Mississippi, 39529		
CHECKED LAST UPDATE (DCJ)		9/3/2009			
QA			TITLE SCM CLAMP HALF-SHELL		
MFG					
APPROVED					
			SIZE B	DWG NO 02.3F01376	REV
			SCALE		SHEET 1 OF 1