


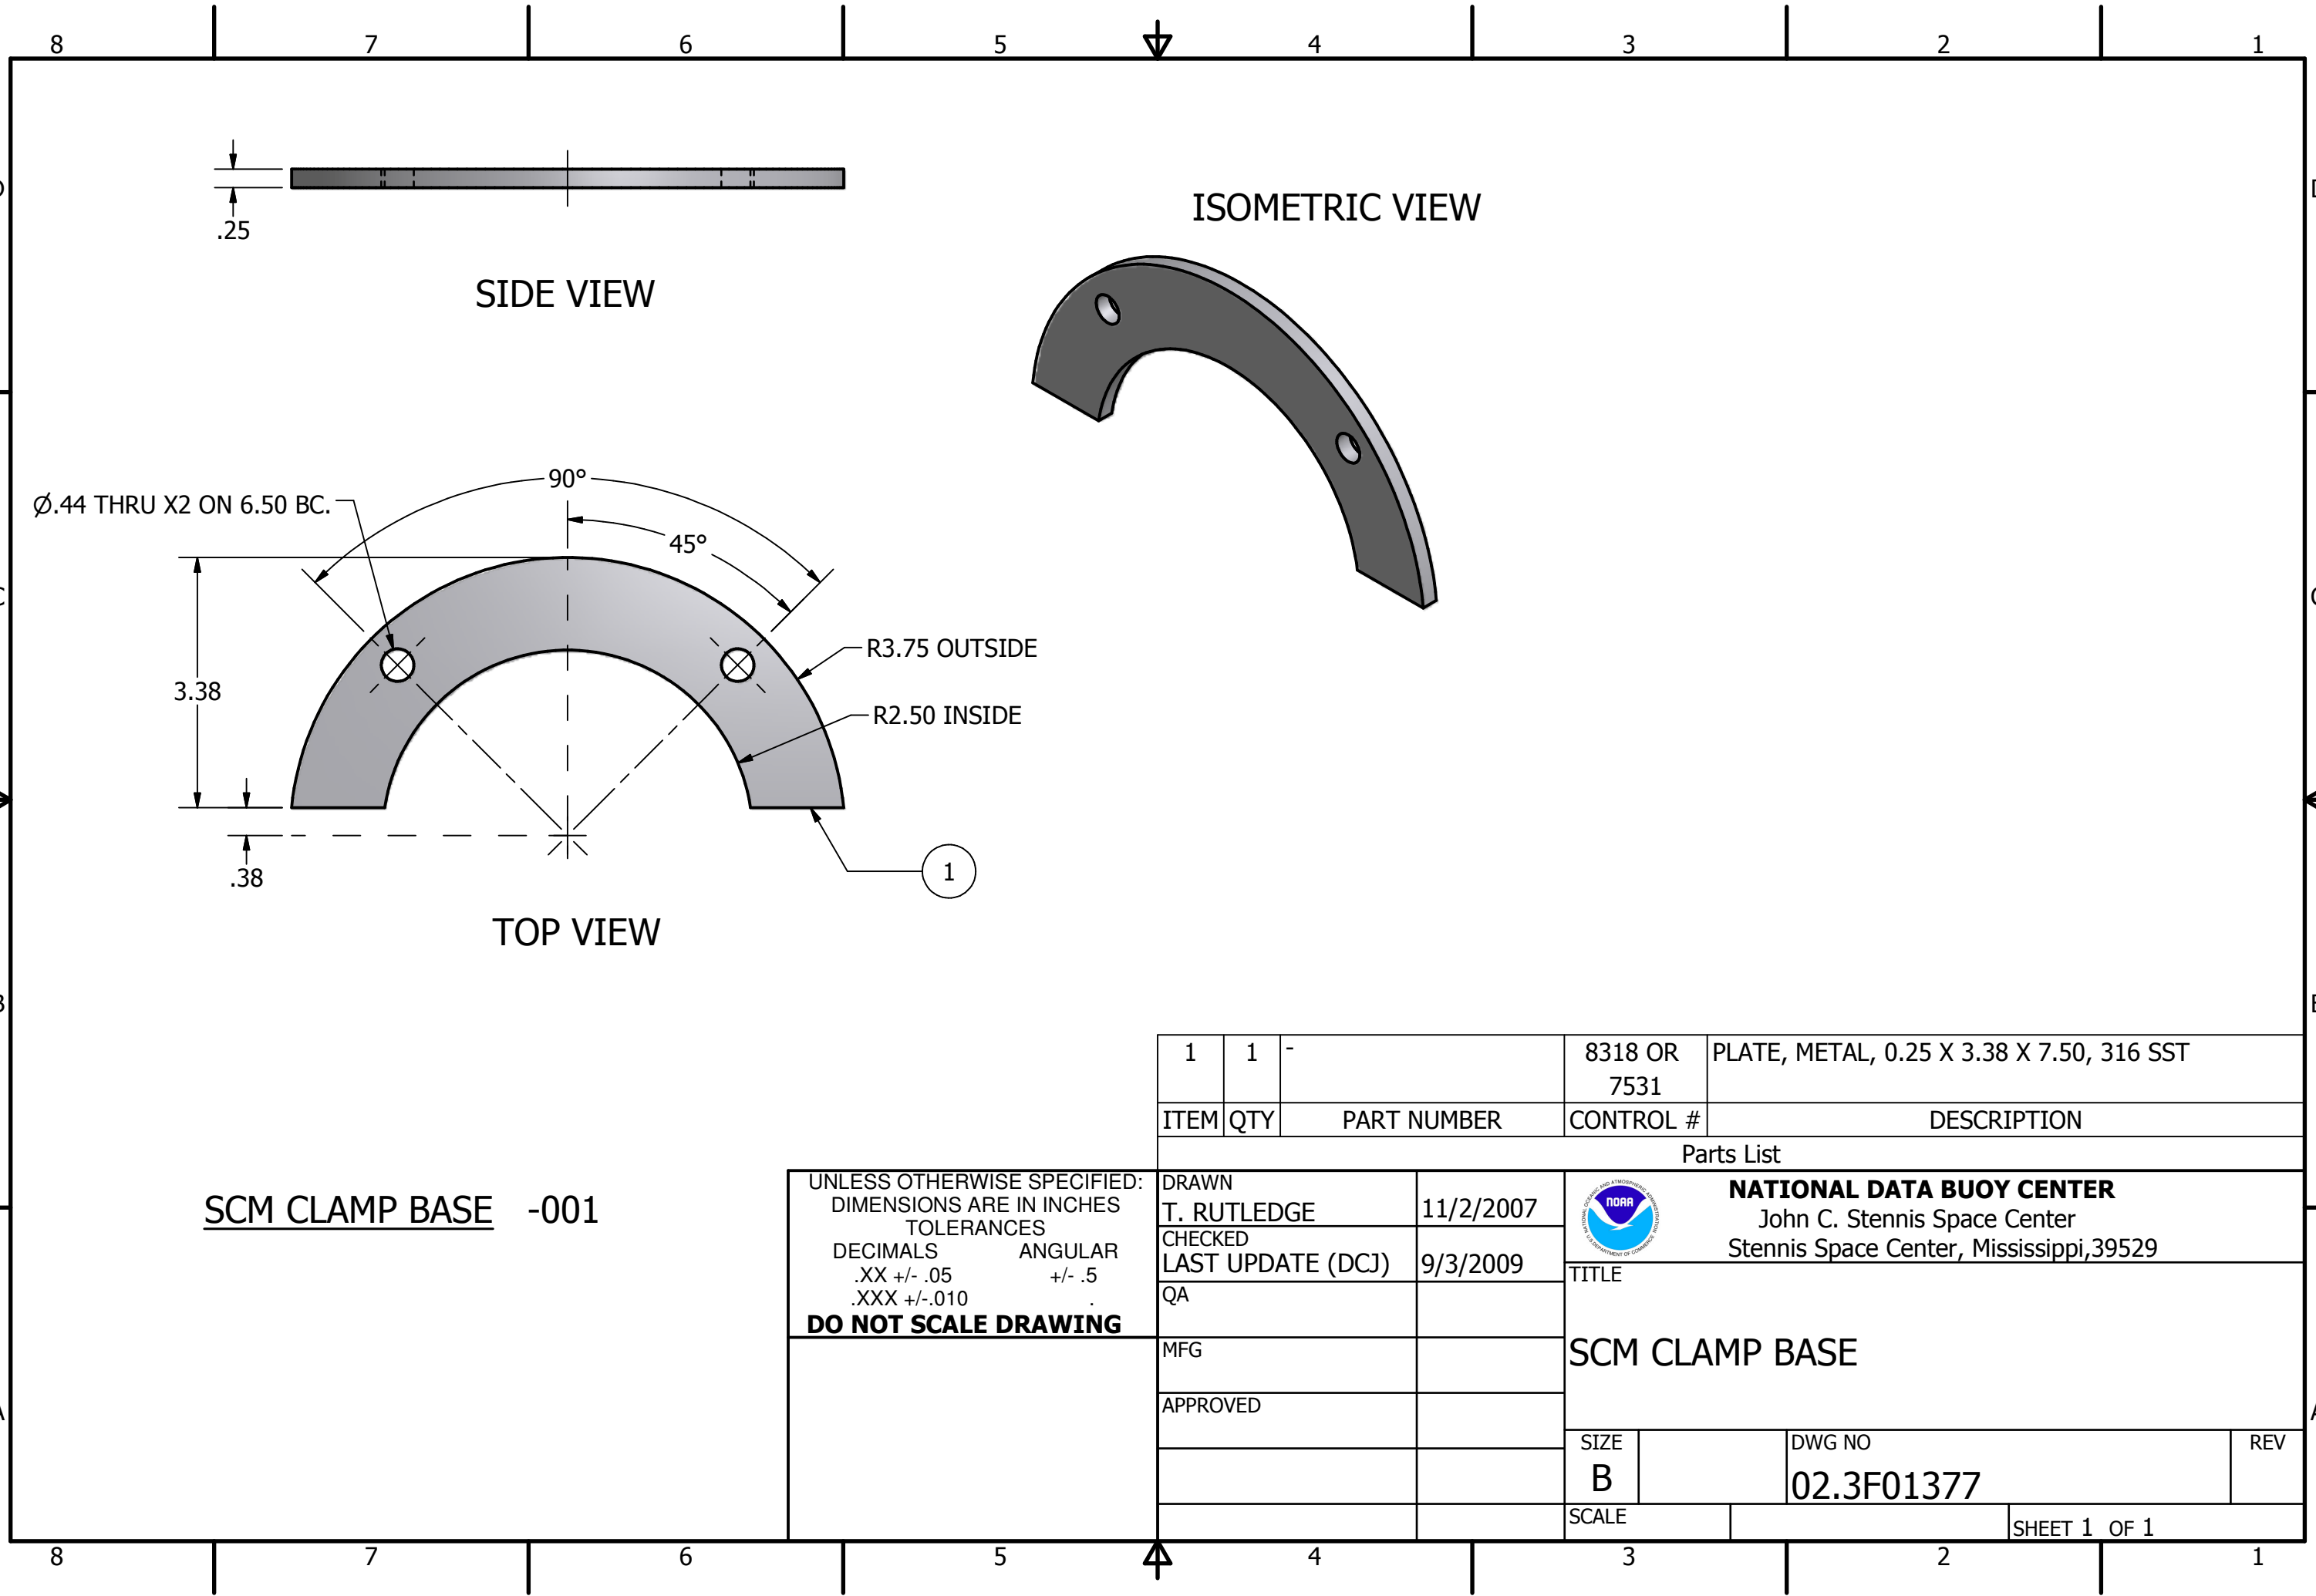

SCM CLAMP BASE -001

UNLESS OTHERWISE SPECIFIED:
DIMENSIONS ARE IN INCHES
TOLERANCES
DECIMALS ANGULAR
.XX +/- .05 +/- .5
.XXX +/- .010 .
DO NOT SCALE DRAWING

1	1	-	8318 OR 7531	PLATE, METAL, 0.25 X 3.38 X 7.50, 316 SST	
ITEM	QTY	PART NUMBER	CONTROL #	DESCRIPTION	
Parts List					
DRAWN T. RUTLEDGE		11/2/2007	 NATIONAL DATA BUOY CENTER John C. Stennis Space Center Stennis Space Center, Mississippi, 39529		
CHECKED LAST UPDATE (DCJ)		9/3/2009			
QA			TITLE SCM CLAMP BASE		
MFG					
APPROVED					
			SIZE B	DWG NO 02.3F01377	REV
			SCALE		SHEET 1 OF 1