





SIDE VIEW

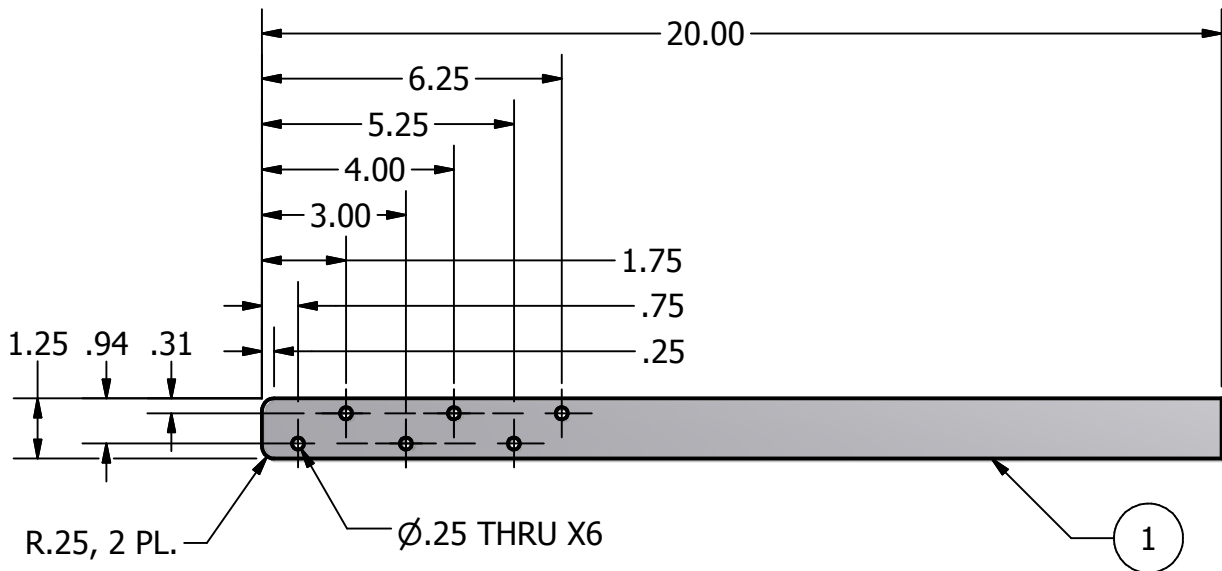

FRONT VIEW

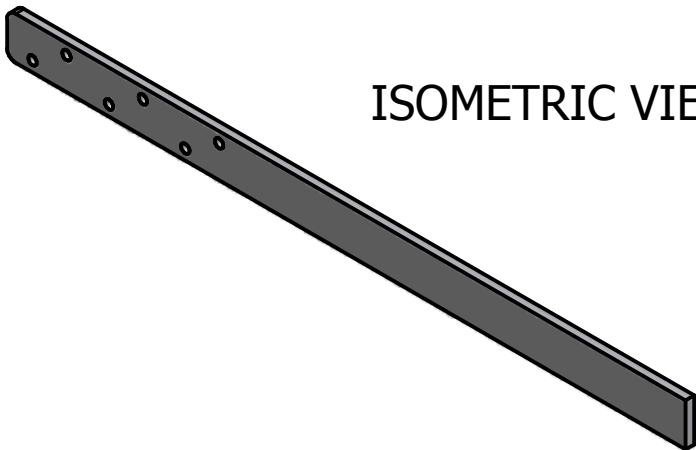

ISOMETRIC VIEW

NOTES:
1. 316 SST PLATE, NDBC CONTROL # 8318 OR 7531, CAN BE SUBSTITUTED FOR ITEM 1 ON BOTH THE -001 AND THE -002 BRACES. EXTRA CUTTING REQUIRED FOR THIS SUBSTITUTION.

SCM CLAMP BACK BRACE -001
INSIDE

UNLESS OTHERWISE SPECIFIED:
DIMENSIONS ARE IN INCHES
TOLERANCES
DECIMALS .XX +/- .05
ANGULAR +/- .5
XXX +/- .010
DO NOT SCALE DRAWING

1	1	SIMILAR TO McMASTER-CARR 8992K45	NSN	BAR, FLAT, METAL, 0.25 X 1.25 X 20.00 LG, 316 SST		
ITEM	QTY	PART NUMBER	CONTROL #	DESCRIPTION		
Parts List						
DRAWN T. RUTLEDGE		11/2/2007		NATIONAL DATA BUOY CENTER John C. Stennis Space Center Stennis Space Center, Mississippi, 39529		
CHECKED LAST UPDATE (DCJ)		9/3/2009				
QA			TITLE SCM CLAMP BACK BRACE			
MFG						
APPROVED						
			SIZE B	DWG NO 02.3F01378		REV
			SCALE		SHEET 1 OF 2	

