
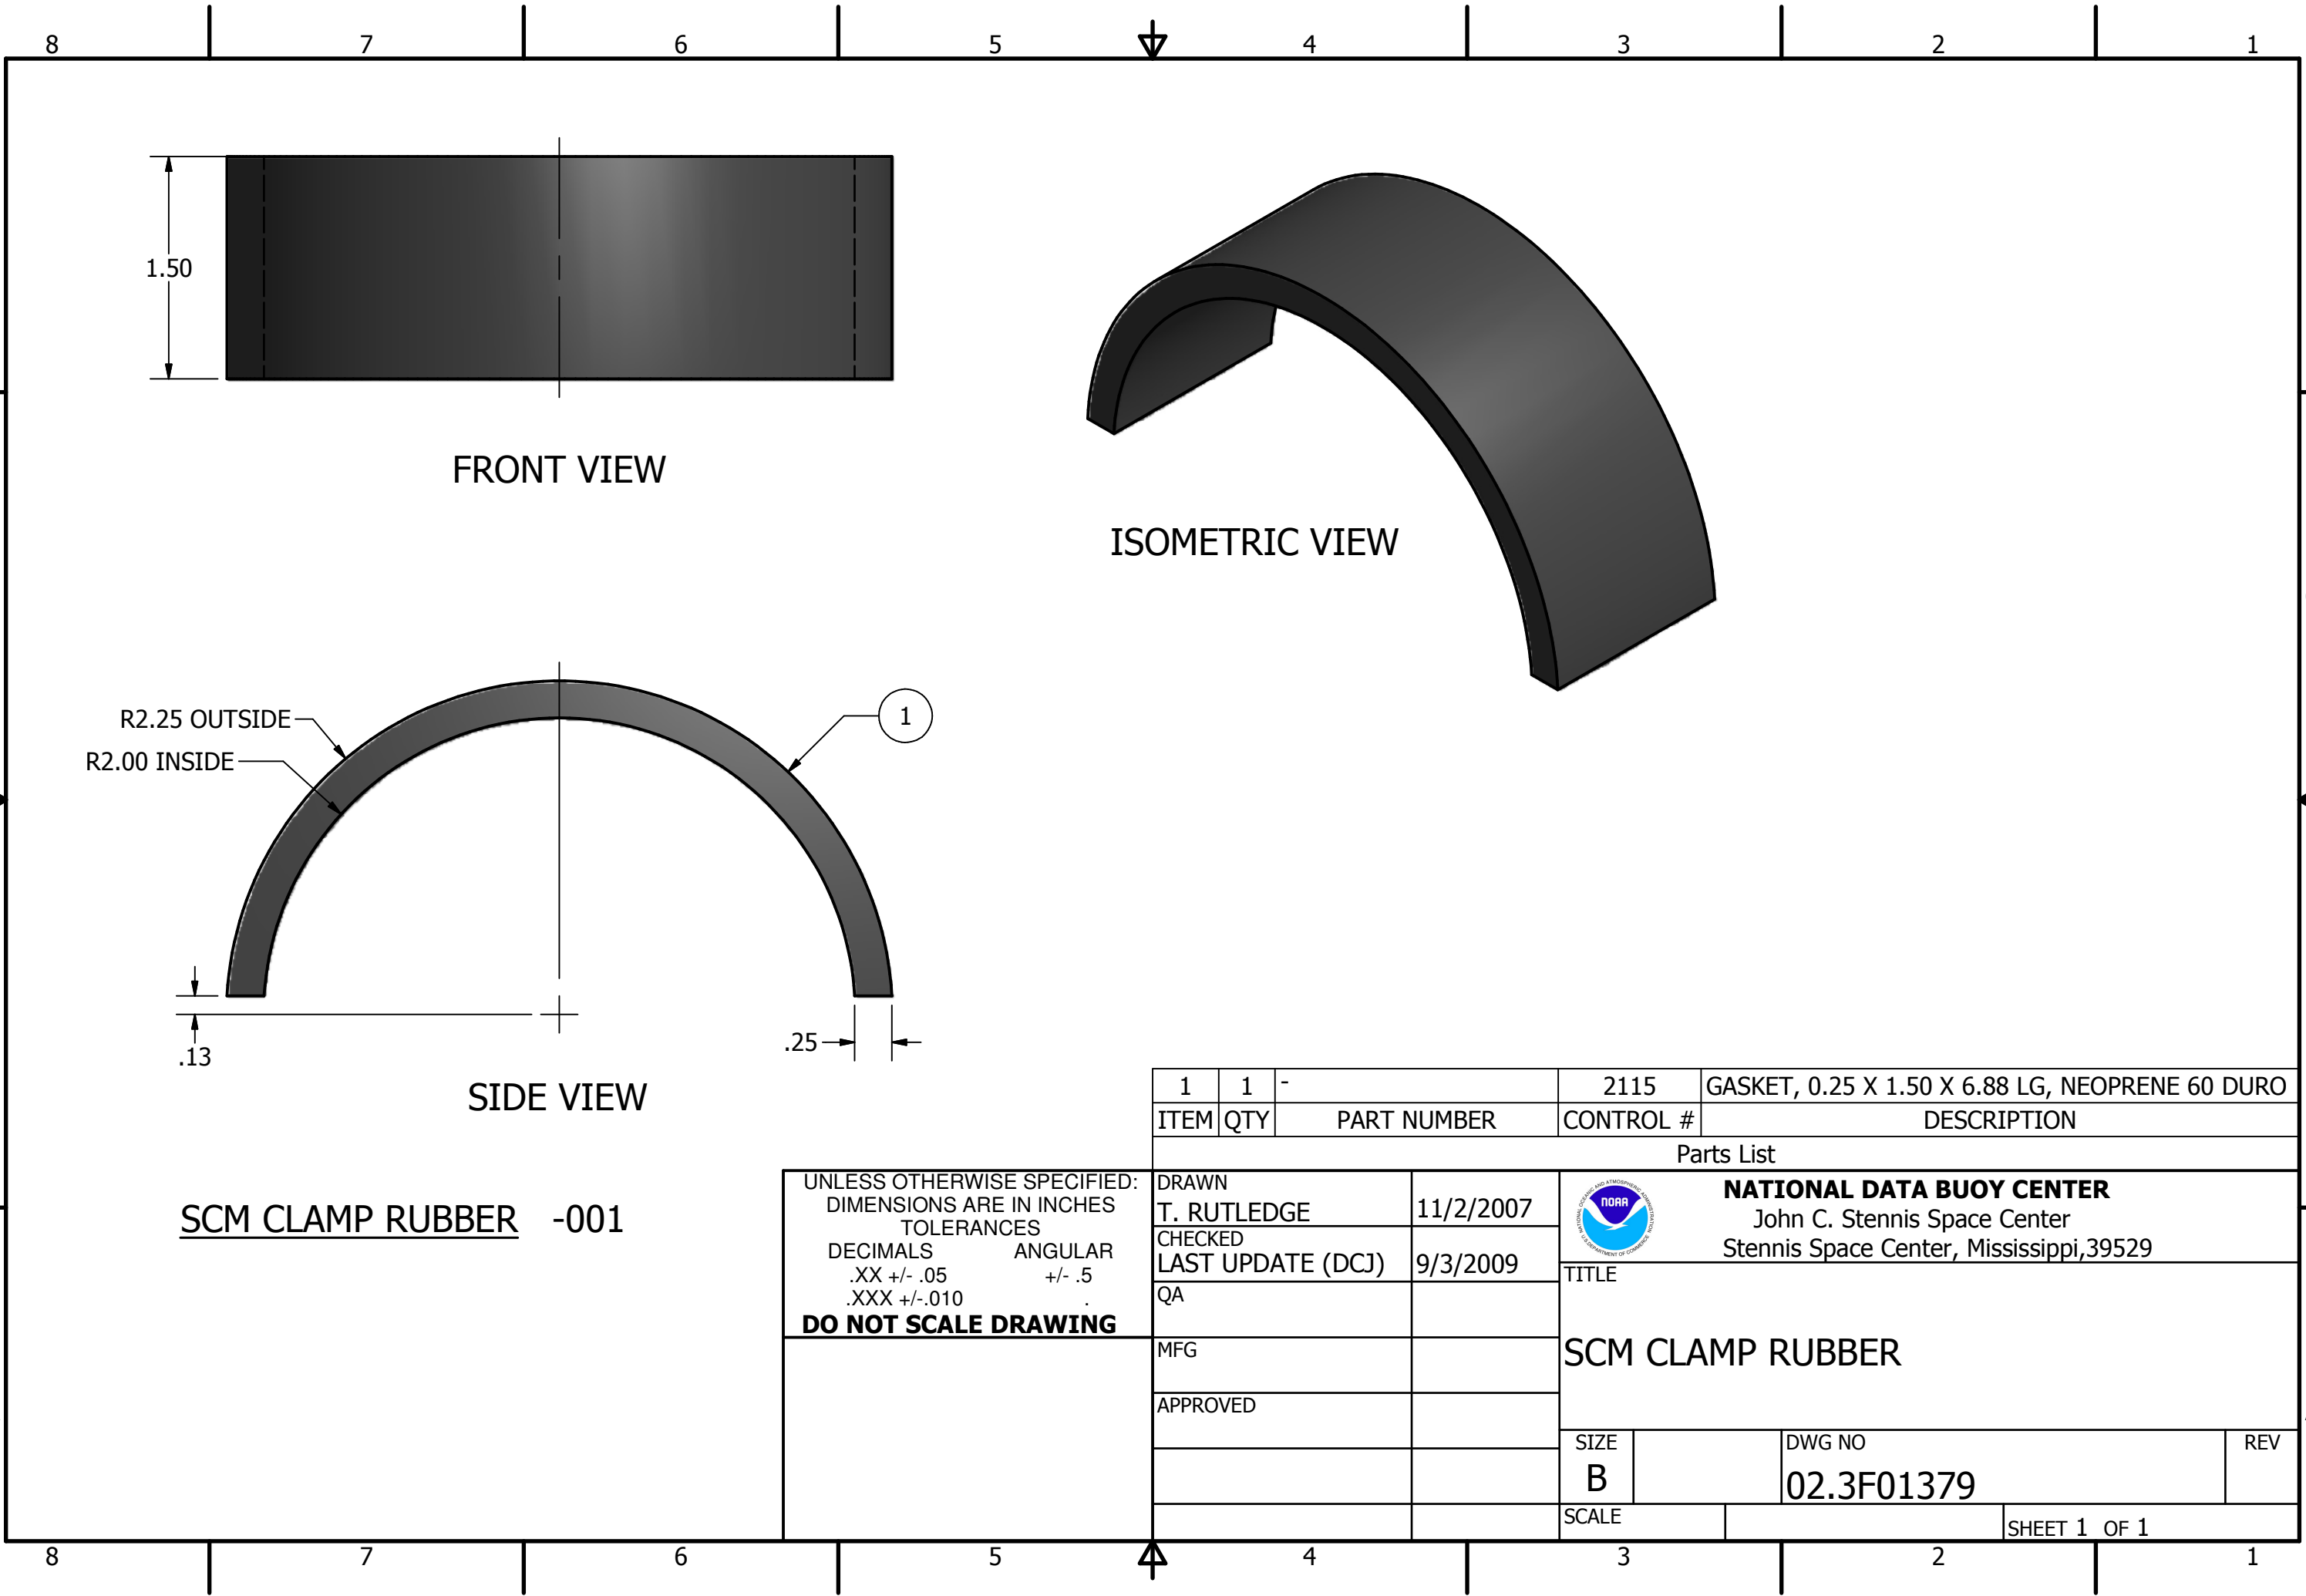


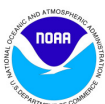

SCM CLAMP RUBBER -001

UNLESS OTHERWISE SPECIFIED:
DIMENSIONS ARE IN INCHES
TOLERANCES
DECIMALS .XX +/- .05
ANGULAR +/- .5
XXX +/- .010
DO NOT SCALE DRAWING

1	1	-	2115	GASKET, 0.25 X 1.50 X 6.88 LG, NEOPRENE 60 DURO	
ITEM	QTY	PART NUMBER	CONTROL #	DESCRIPTION	
Parts List					
DRAWN		11/2/2007		NATIONAL DATA BUOY CENTER John C. Stennis Space Center Stennis Space Center, Mississippi,39529	
T. RUTLEDGE					
CHECKED		9/3/2009	TITLE		
LAST UPDATE (DCJ)					
QA					
MFG					
APPROVED		SCM CLAMP RUBBER			
		SIZE		DWG NO	REV
		B		02.3F01379	
		SCALE		SHEET 1 OF 1	