



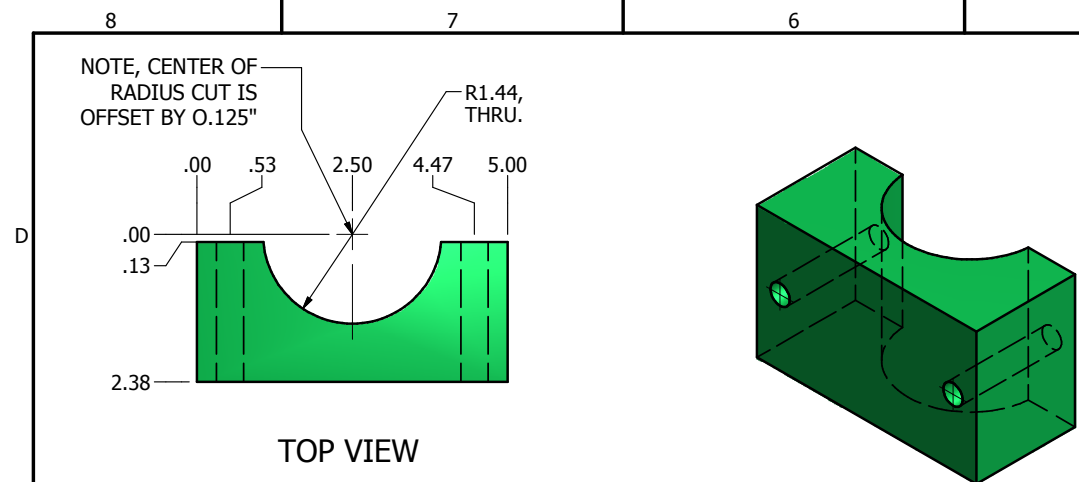


ISOMETRIC VIEW

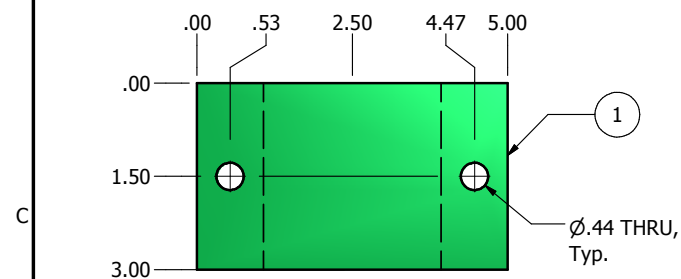


FRONT VIEW

IM HOSE CLAMP -001
LARGE CUT BLOCK

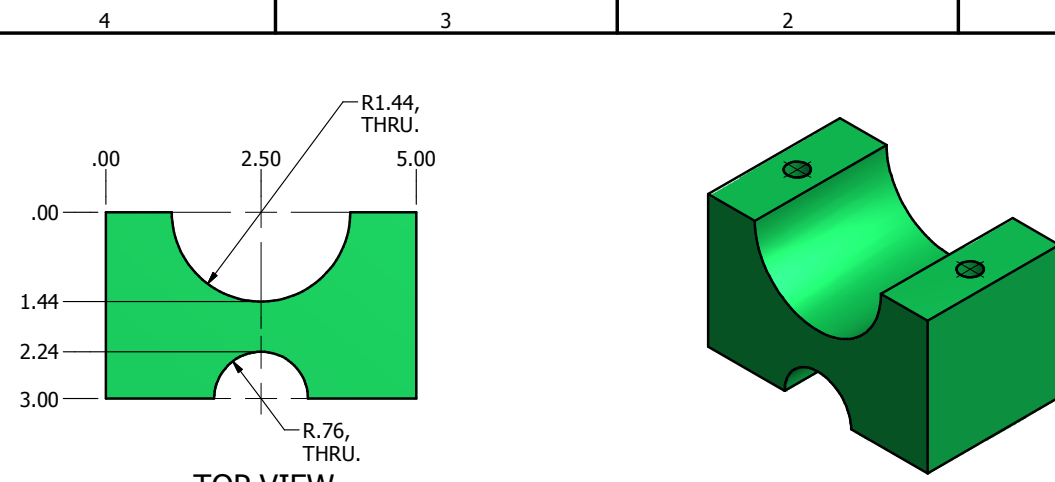


ISOMETRIC VIEW

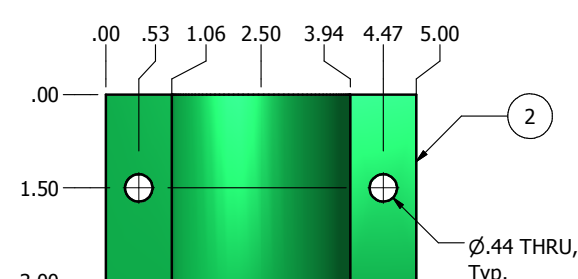


FRONT VIEW

IM HOSE CLAMP -002
CENTER BLOCK

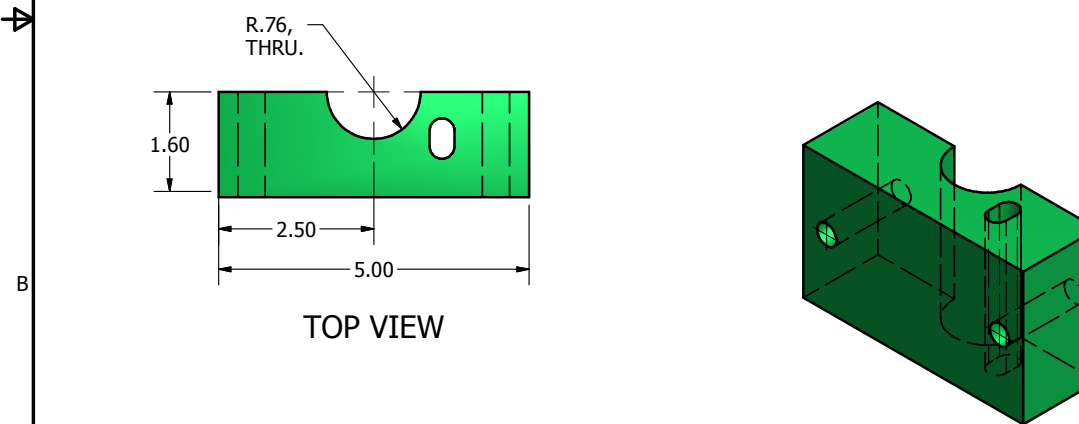

ISOMETRIC VIEW

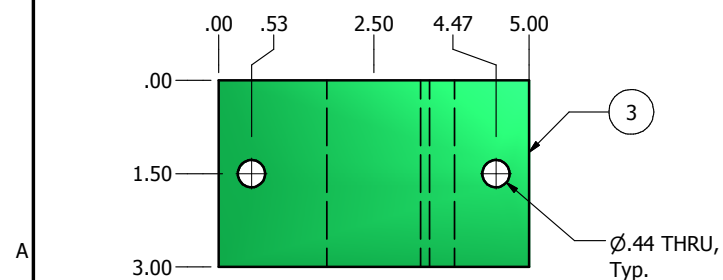

FRONT VIEW

IM HOSE CLAMP -003
SMALL CUT BLOCK

3	1	SIMILAR TO McMASTER-CARR 8752K932	7264	SHEET, NON-METAL, 1.60 X 3.00 X 5.00, UHMW, GREEN
2	1	SIMILAR TO McMASTER-CARR 8752K932	7264	SHEET, NON-METAL, 3.00 X 3.00 X 5.00, UHMW, GREEN
1	1	SIMILAR TO McMASTER-CARR 8752K932	7264	SHEET, NON-METAL, 2.38 X 3.00 X 5.00, UHMW, GREEN
ITEM	QTY	PART NUMBER	CONTROL #	DESCRIPTION
PARTS LIST				
DRAWN chuckc		1/8/2009	 NATIONAL DATA BUOY CENTER John C. Stennis Space Center Stennis Space Center, Mississippi, 39529	
CHECKED LAST UPDATE (DCJ)		9/3/2009		
QA				
MFG				
APPROVED			IM HOSE CLAMP SIZE C DWG NO 02.3F01380 REV	
		SCALE		SHEET 1 OF 1