


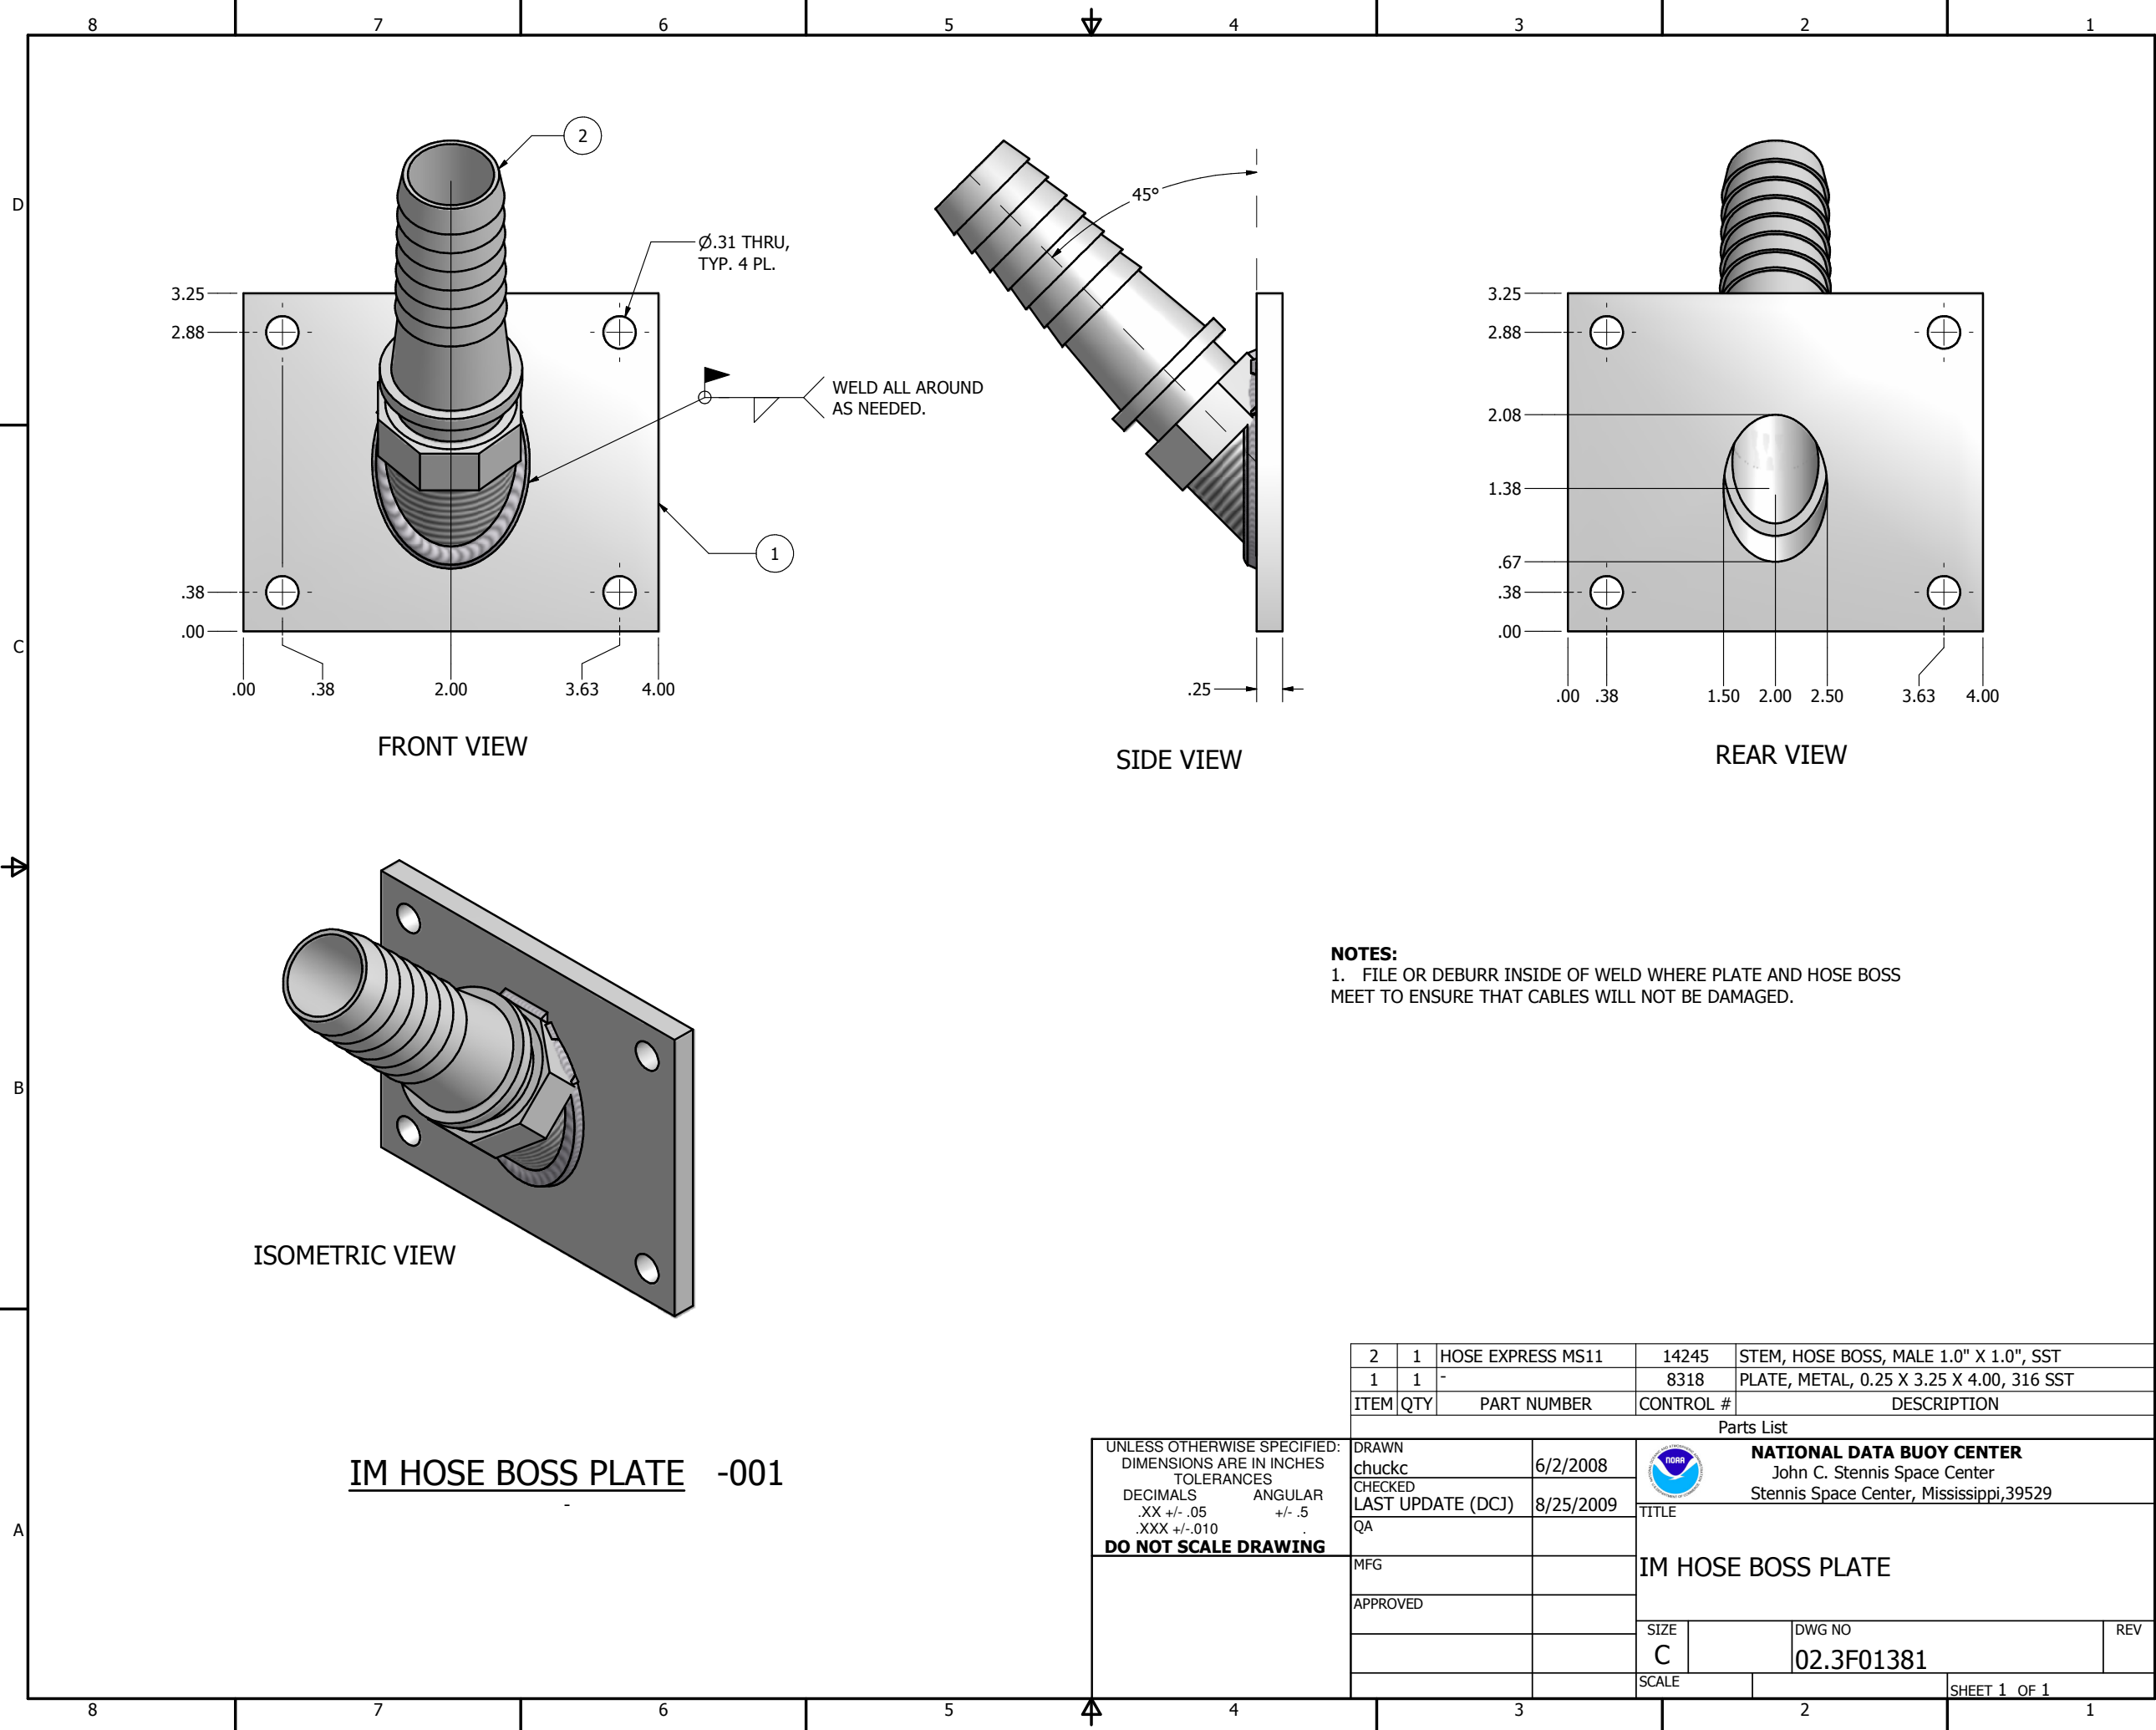

NOTES:
1. FILE OR DEBURR INSIDE OF WELD WHERE PLATE AND HOSE BOSS MEET TO ENSURE THAT CABLES WILL NOT BE DAMAGED.

2	1	HOSE EXPRESS MS11	14245	STEM, HOSE BOSS, MALE 1.0" X 1.0", SST		
1	1	-	8318	PLATE, METAL, 0.25 X 3.25 X 4.00, 316 SST		
ITEM	QTY	PART NUMBER	CONTROL #	DESCRIPTION		
Parts List						
DRAWN chuckc		6/2/2008		NATIONAL DATA BUOY CENTER John C. Stennis Space Center Stennis Space Center, Mississippi, 39529		
CHECKED LAST UPDATE (DCJ)		8/25/2009				
QA			TITLE			
MFG			IM HOSE BOSS PLATE			
APPROVED						
			SIZE C	DWG NO 02.3F01381		REV
			SCALE		SHEET 1 OF 1	