


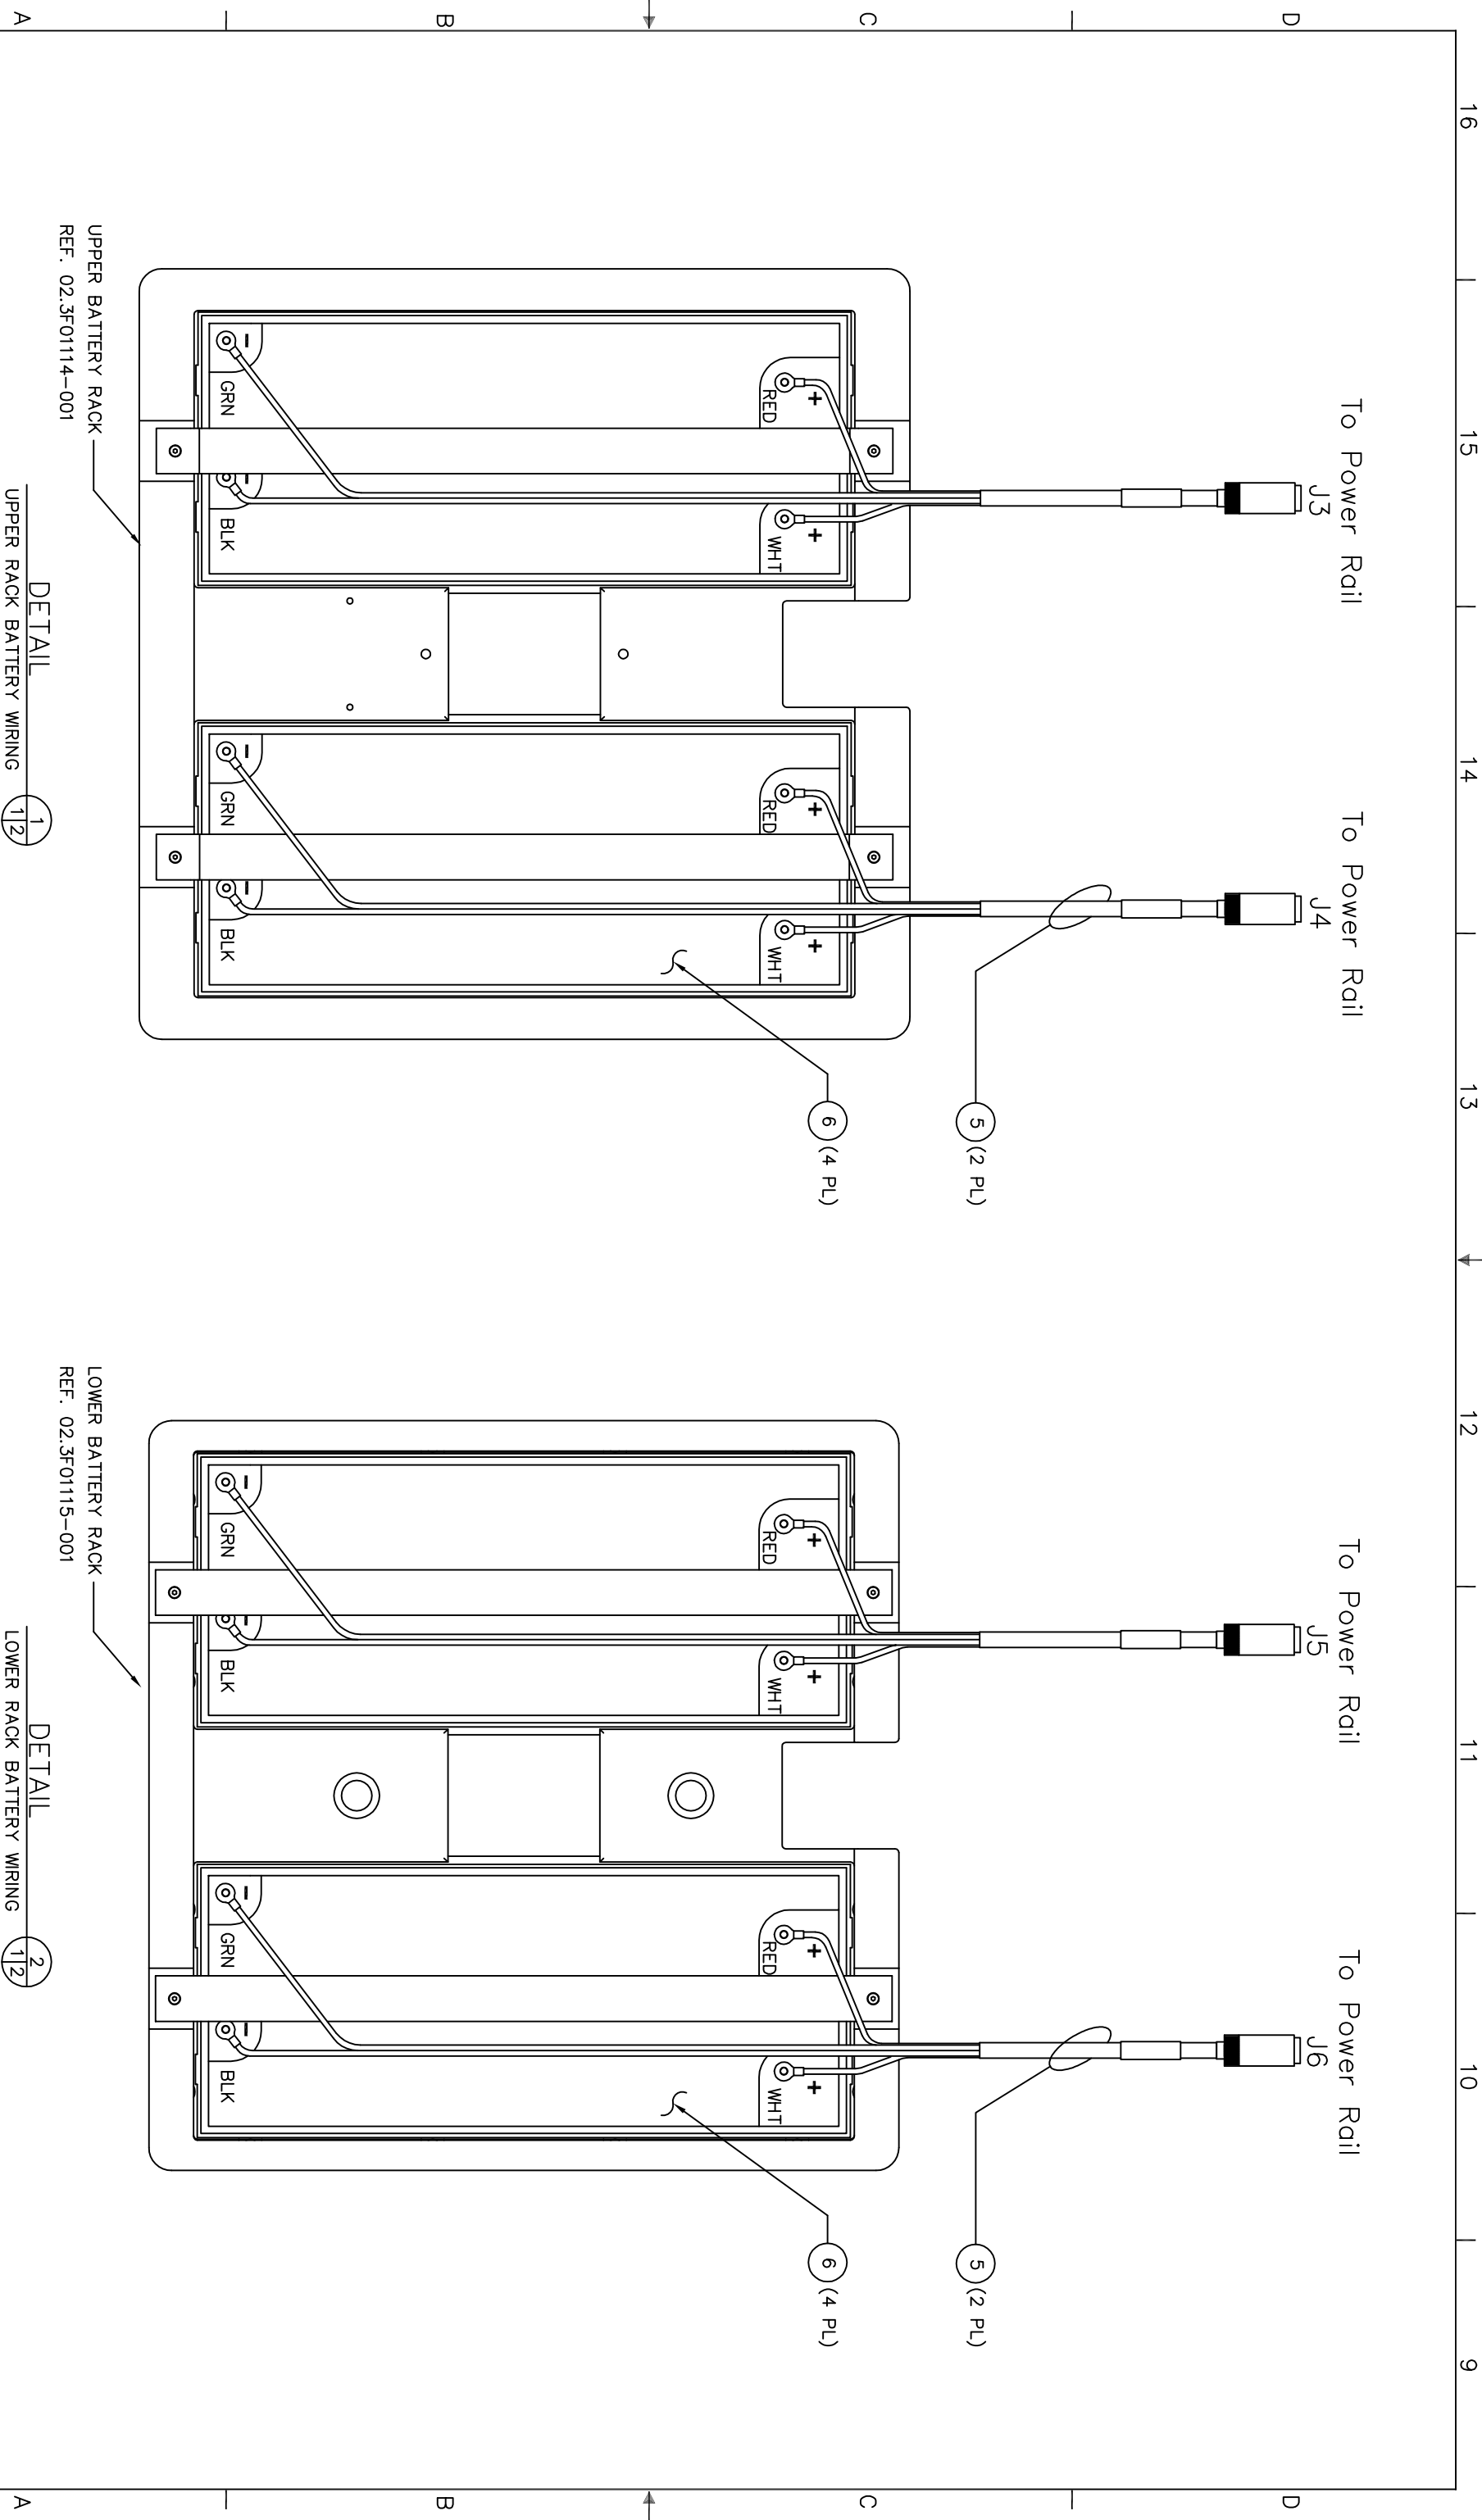

SIZE	CAGE CODE	DRAWING NO	REV
D		02.3F02000	-
SCALE 1/1		UNIT WT	SHEET 2