


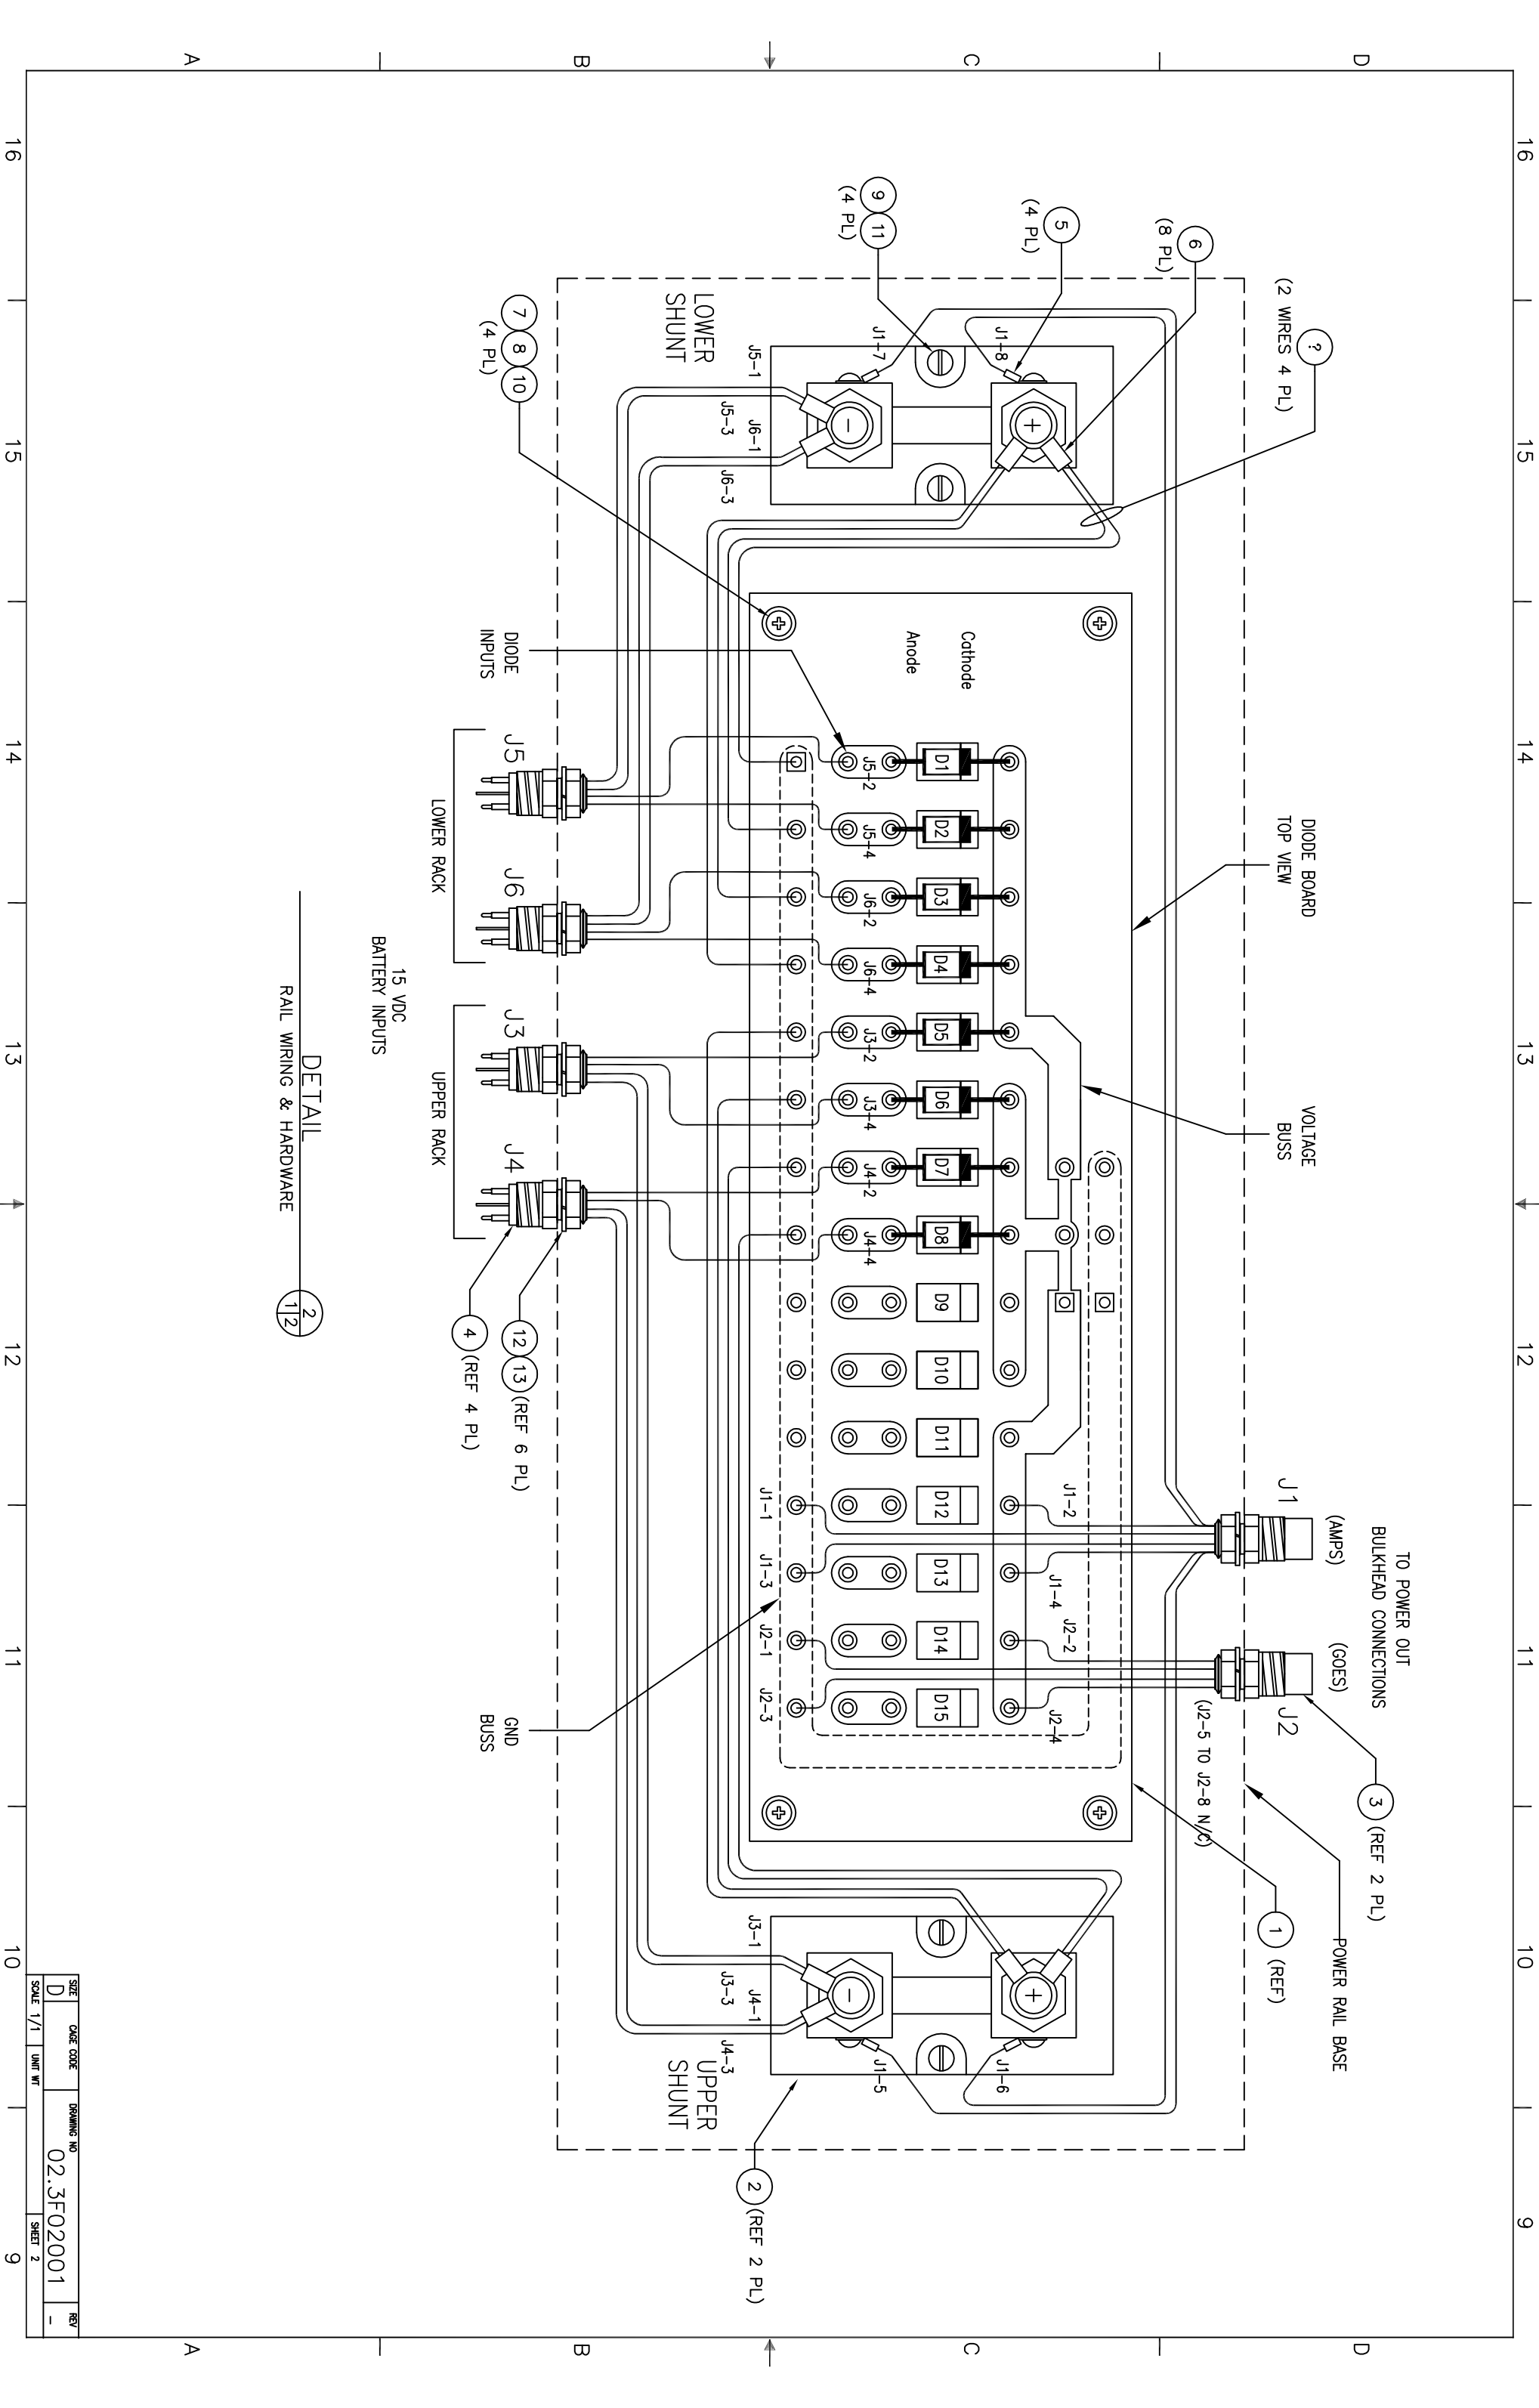

SIZE	CAGE CODE	DRAWING NO	REV
D		02.3F02001	-
SCALE	1/1	UNIT WT	SHEET 2