


NOTES

- 1 APPLY LABEL TO TOP OF CANISTER STATING "ADCP ONLY - 42 VDC".
- 2 APPLY LABEL TO TOP OF CANISTER STATING "SCM ONLY - 12 VDC".
- 3 USE RUBBER BAND OR OTHER ACCEPTABLE MEASURE TO KEEP WING NUTS FROM COMING LOOSE AFTER BATTERY INSTALLATION.
- 4 FOLLOW MANUFACTURER'S ENCLOSURE END-CAP REPLACEMENT GUIDELINES IN THE RDI MAINTENANCE GUIDE. TIGHTEN HARDWARE TO 50 IN.-LBS FOR FINAL ASSEMBLY.
- 5 ONE DESCICCANT PACK AND A MOISTURE INDICATOR CARD IS SUPPLIED AS PART OF EACH RDI BATTERY PACK. THIS CONTROL # IS FOR REPLACEMENT DESCICCANT ONLY.

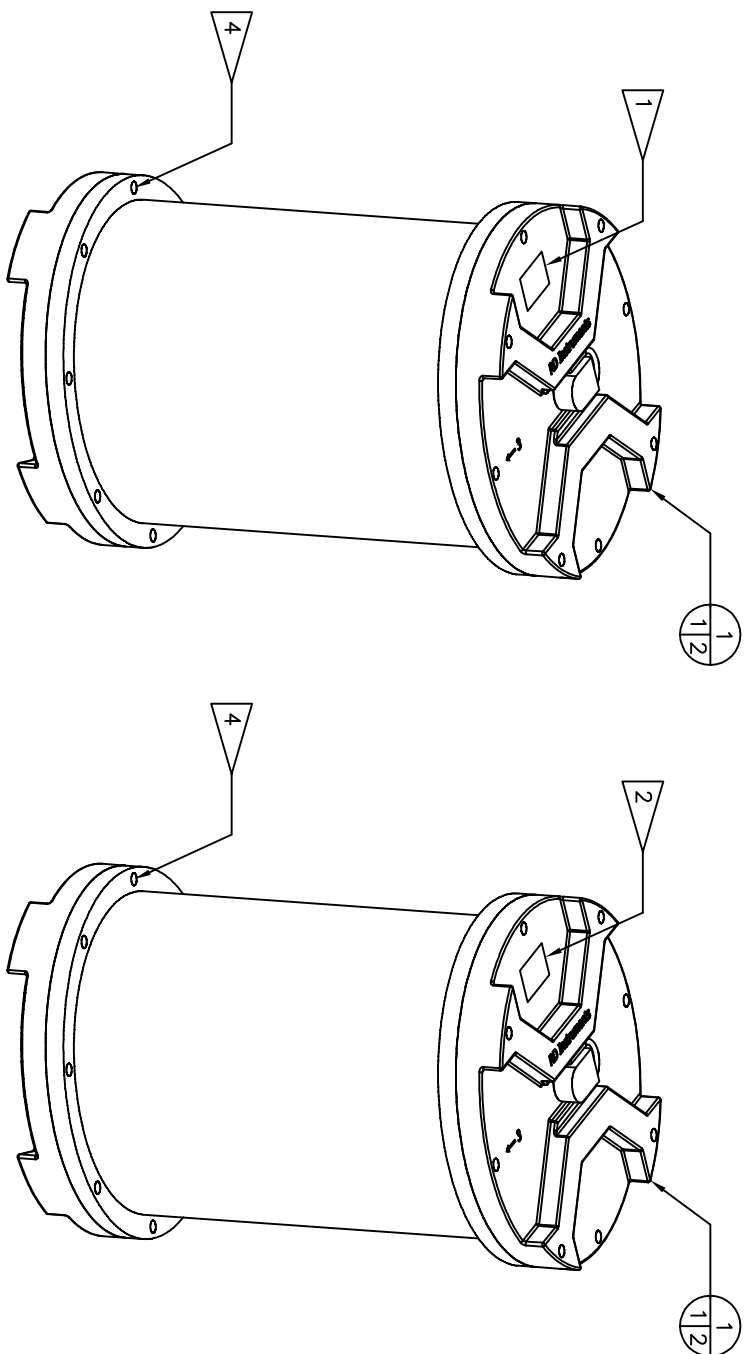





AUXILIARY POWER CANISTER -001

AUXILIARY POWER CANISTER -002

—	—	—	—	—	—	5
AR	AR		DESSICANT PACK, RECTANGULAR, ≈ 3.50 X 3.00 X 0.50 THK	3611	—	4
2	—		BATTERY, SCM, 12 VDC, 24 ALKALINE D CELLS WITH CONNECTOR	—	NDCB 02.3F02004-001	3
—	2		BATTERY, ADCP, 42 VDC, 28 ALKALINE D CELLS WITH CONNECTOR, 4 HOLE MT ENCLOSURE, SUBMERSIBLE, AUXILIARY POWER, WITH 7 PIN LP WET MATE	8618	RDI 757K6023-00	2
1	1			—	RDI 717-3001-00	1
—002-001				NDCB CONTROL NO.	PART/SPEC. NUMBER	
QTY		NOTES	DESCRIPTION			ZONE
PARTS LIST						

REVISED: 12/11/09
DISCARD ALL PRIOR DWGS

AutoCAD Drawing/Sketch
Printed Copies May Be Obsolete:
Validate Prior to use.

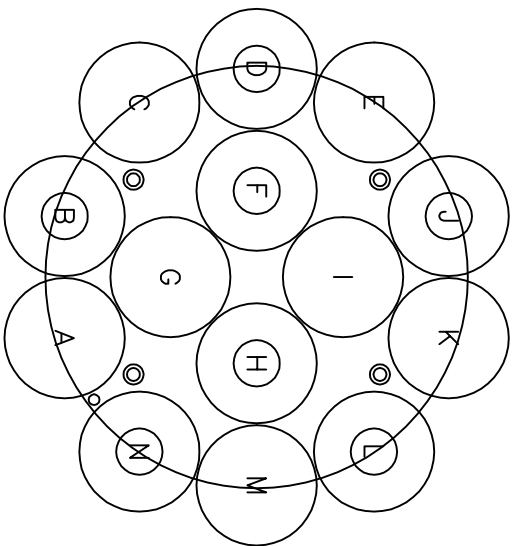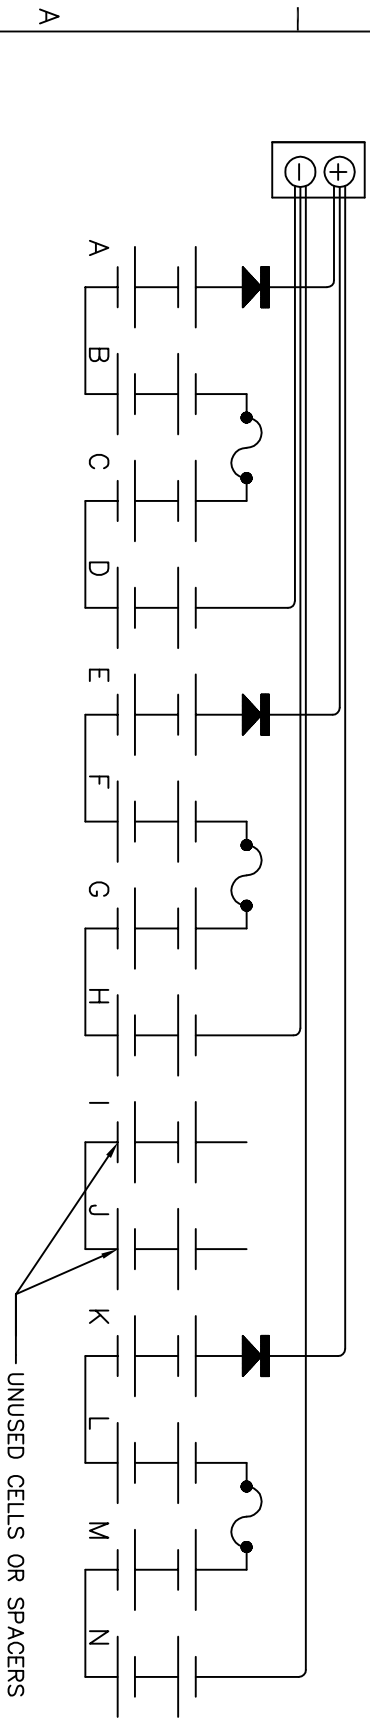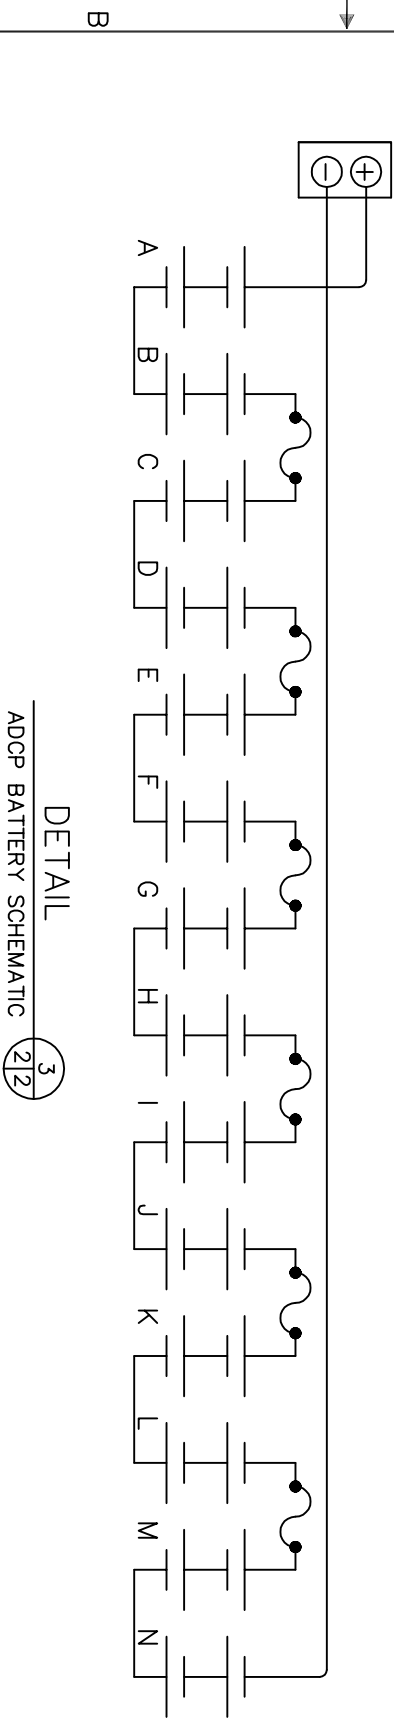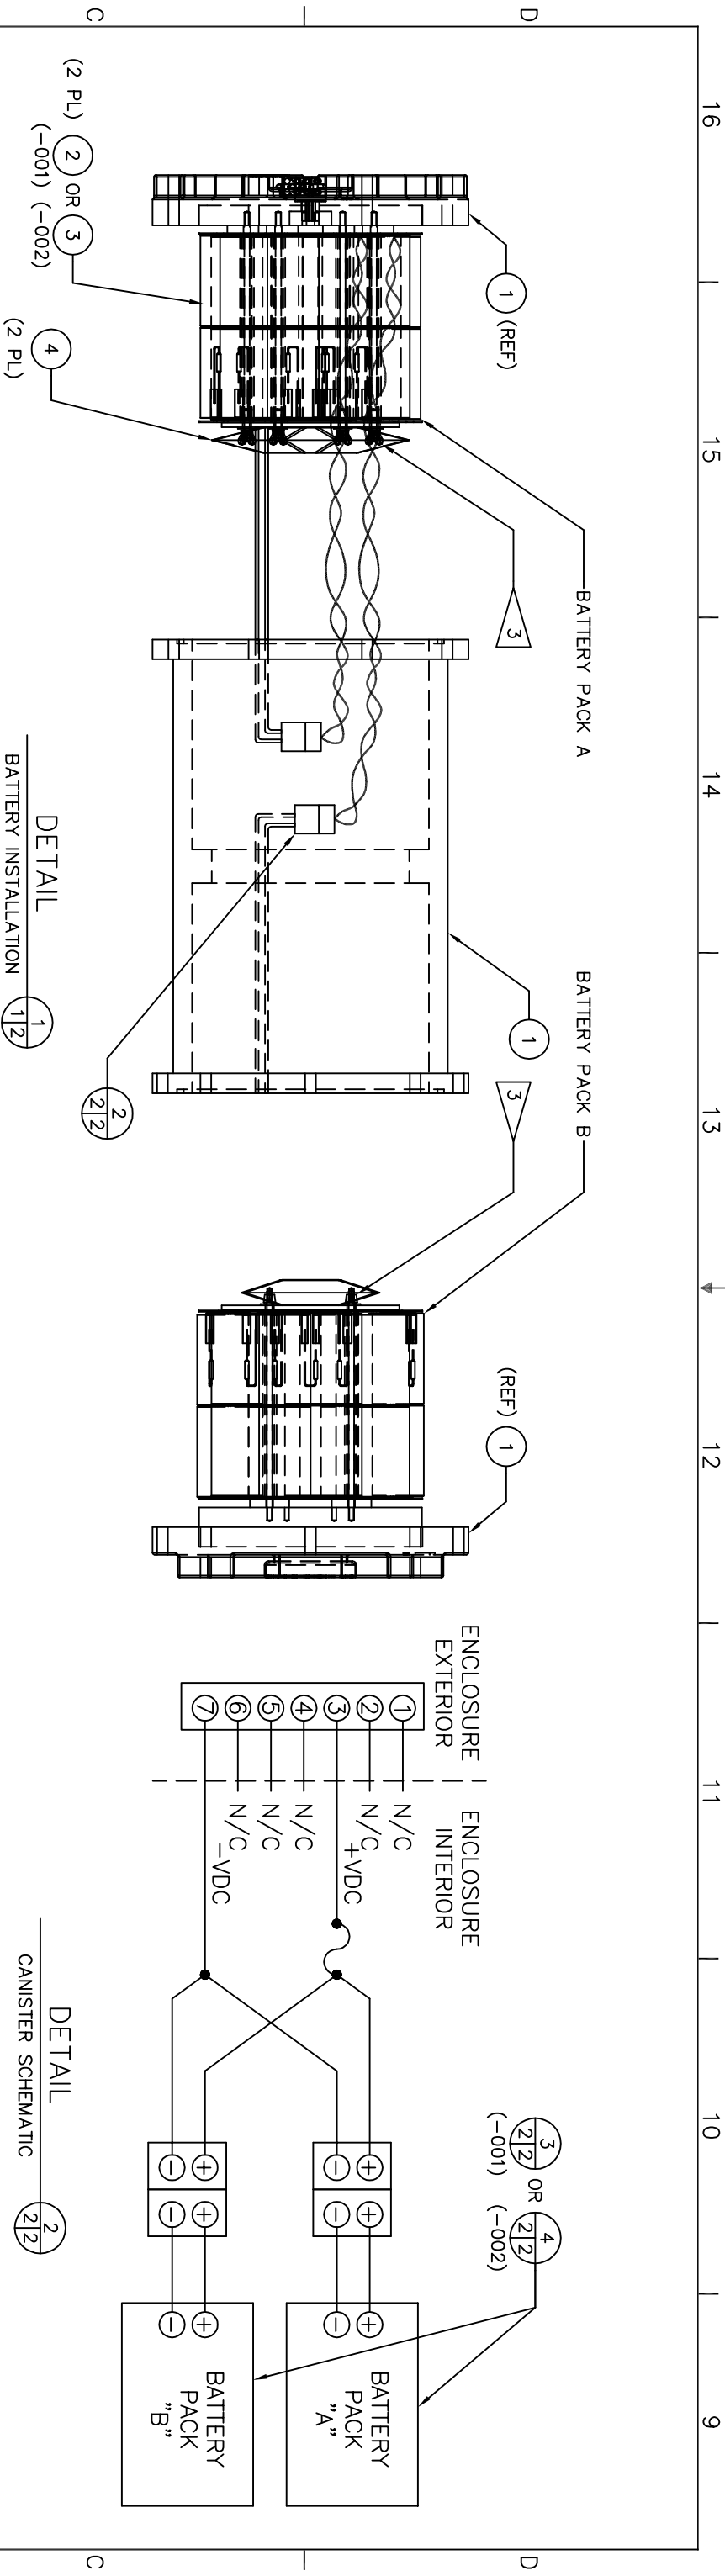

SIZE	CAGE CODE	DRAWING NO	REV
D		02.3F02003	-
SCALE	1/1	UNIT	WT
		SHEET	2