



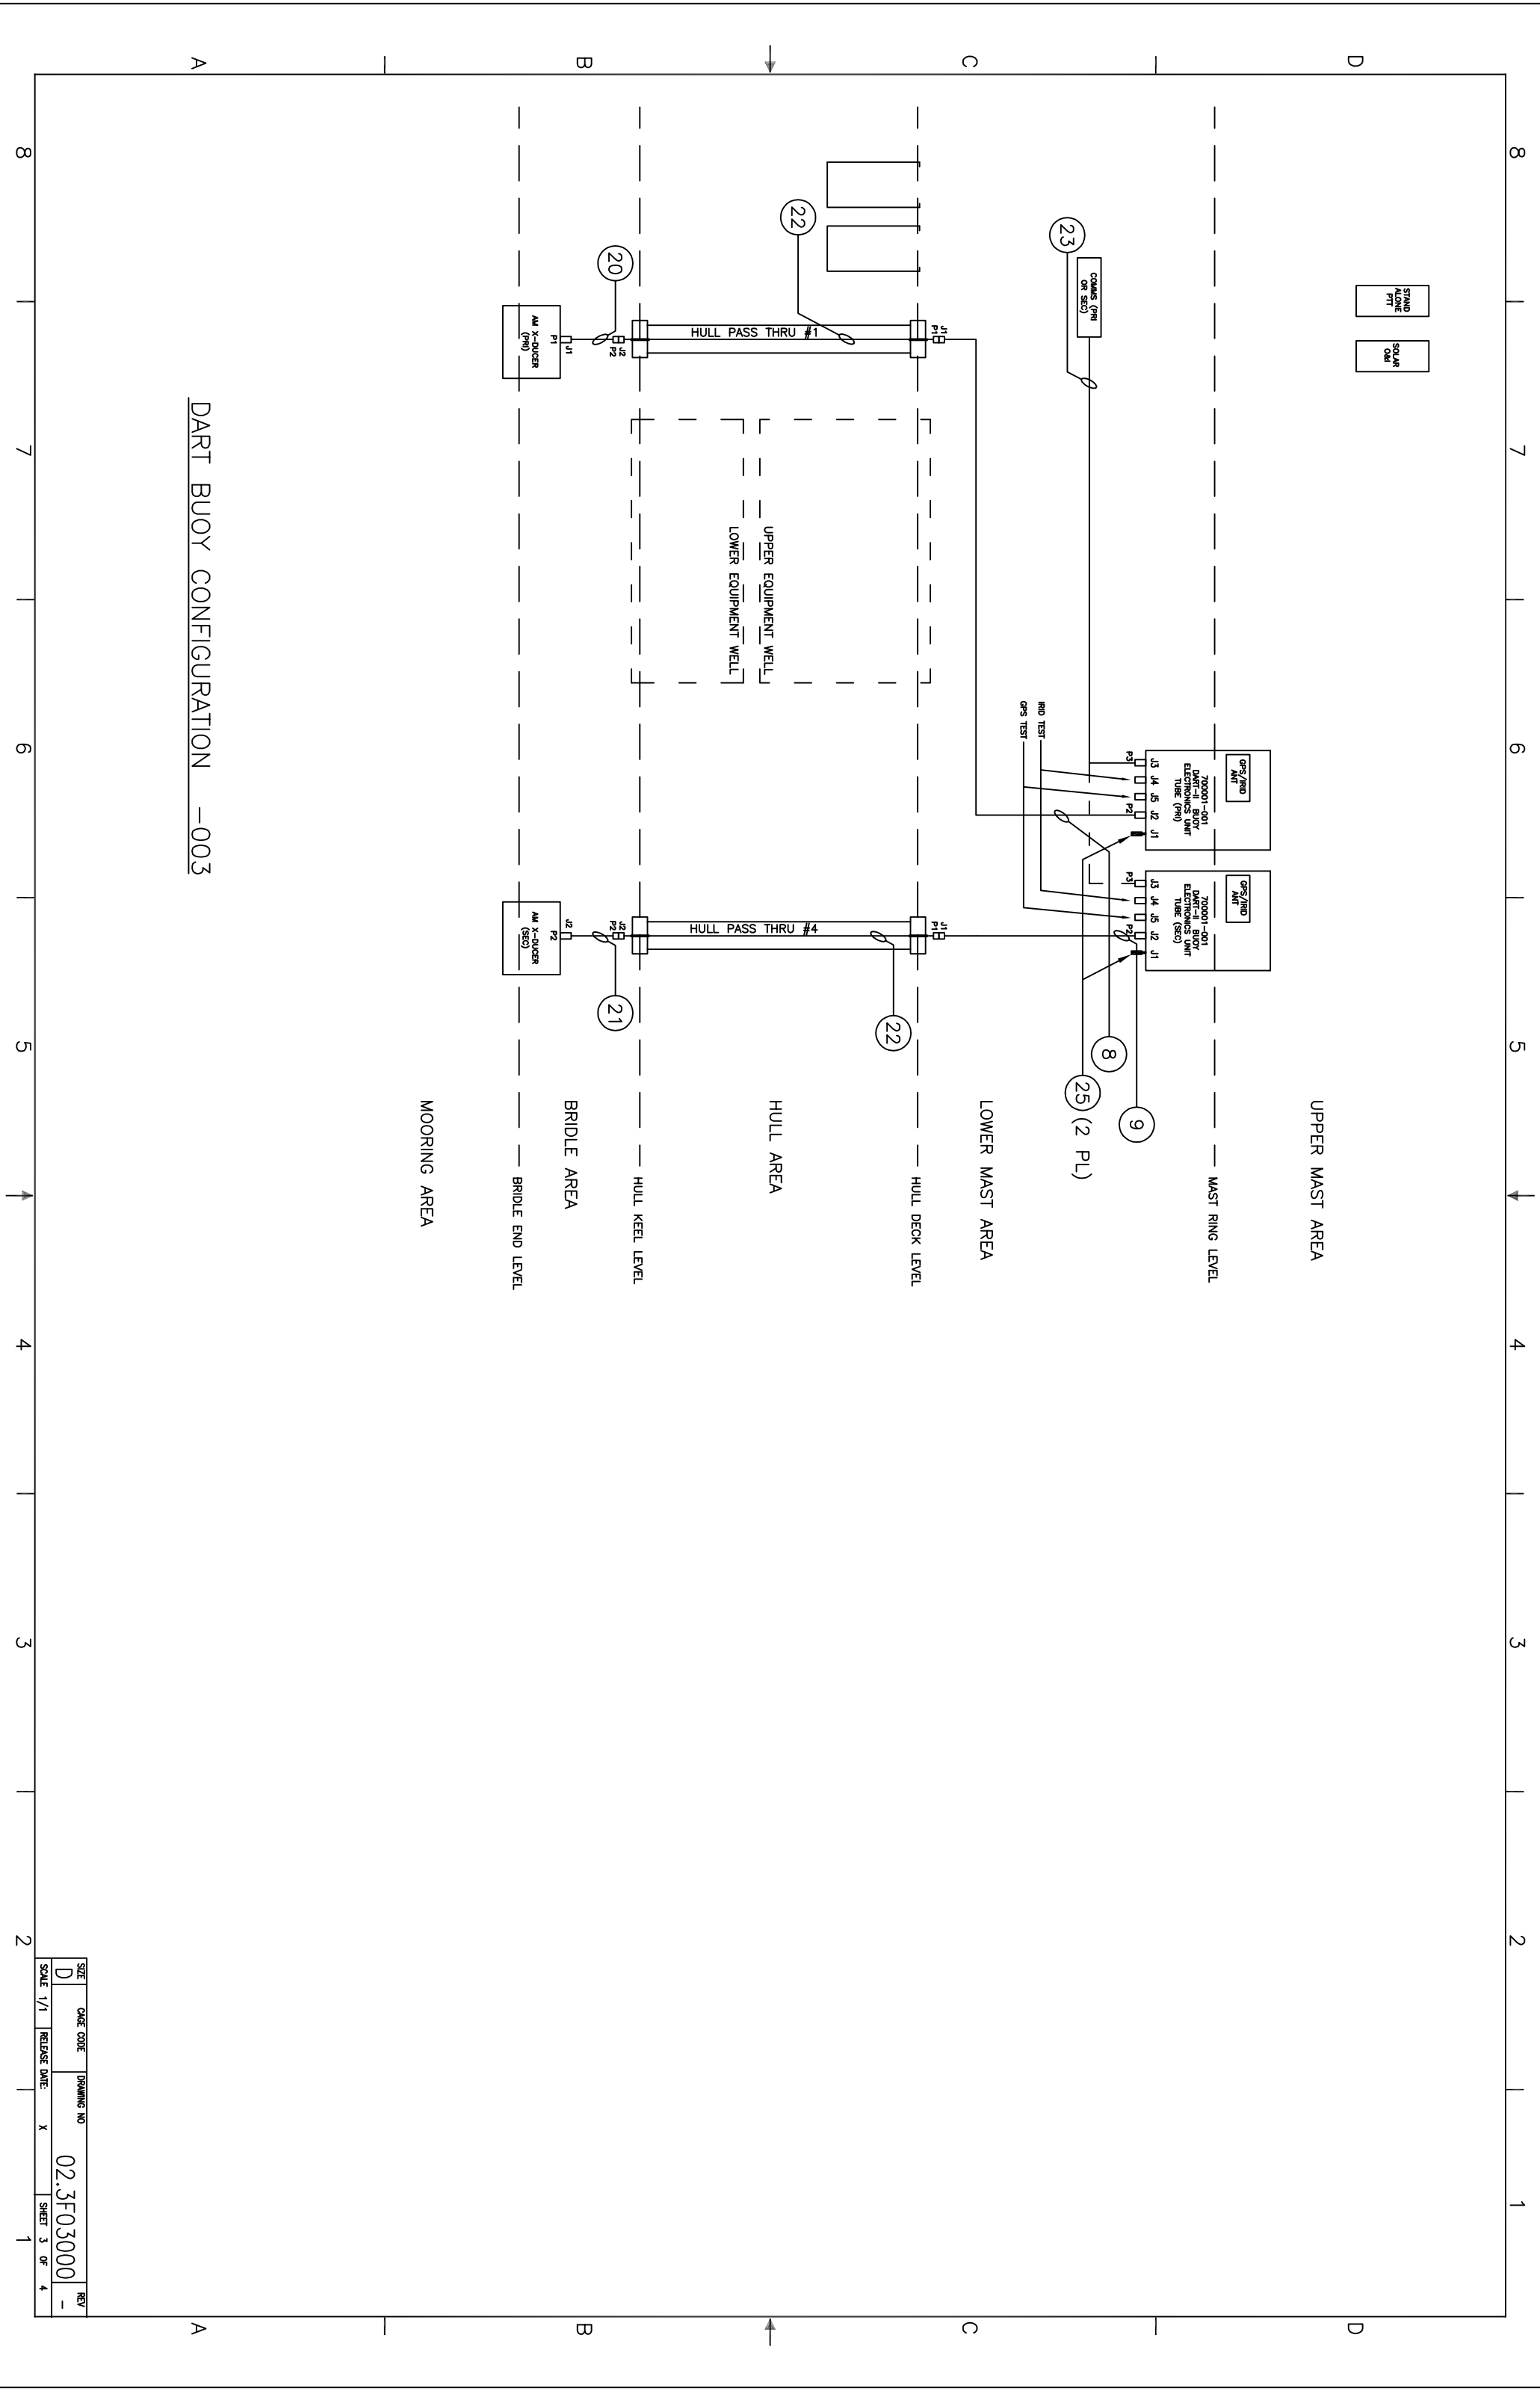

DART BUOY CONFIGURATION -003

SIZE	CAGE CODE	DRAWING NO	REV
D		02.3F03000	-
SCALE	1/1	RELEASE DATE	SHEET 3 OF 4
	X		1

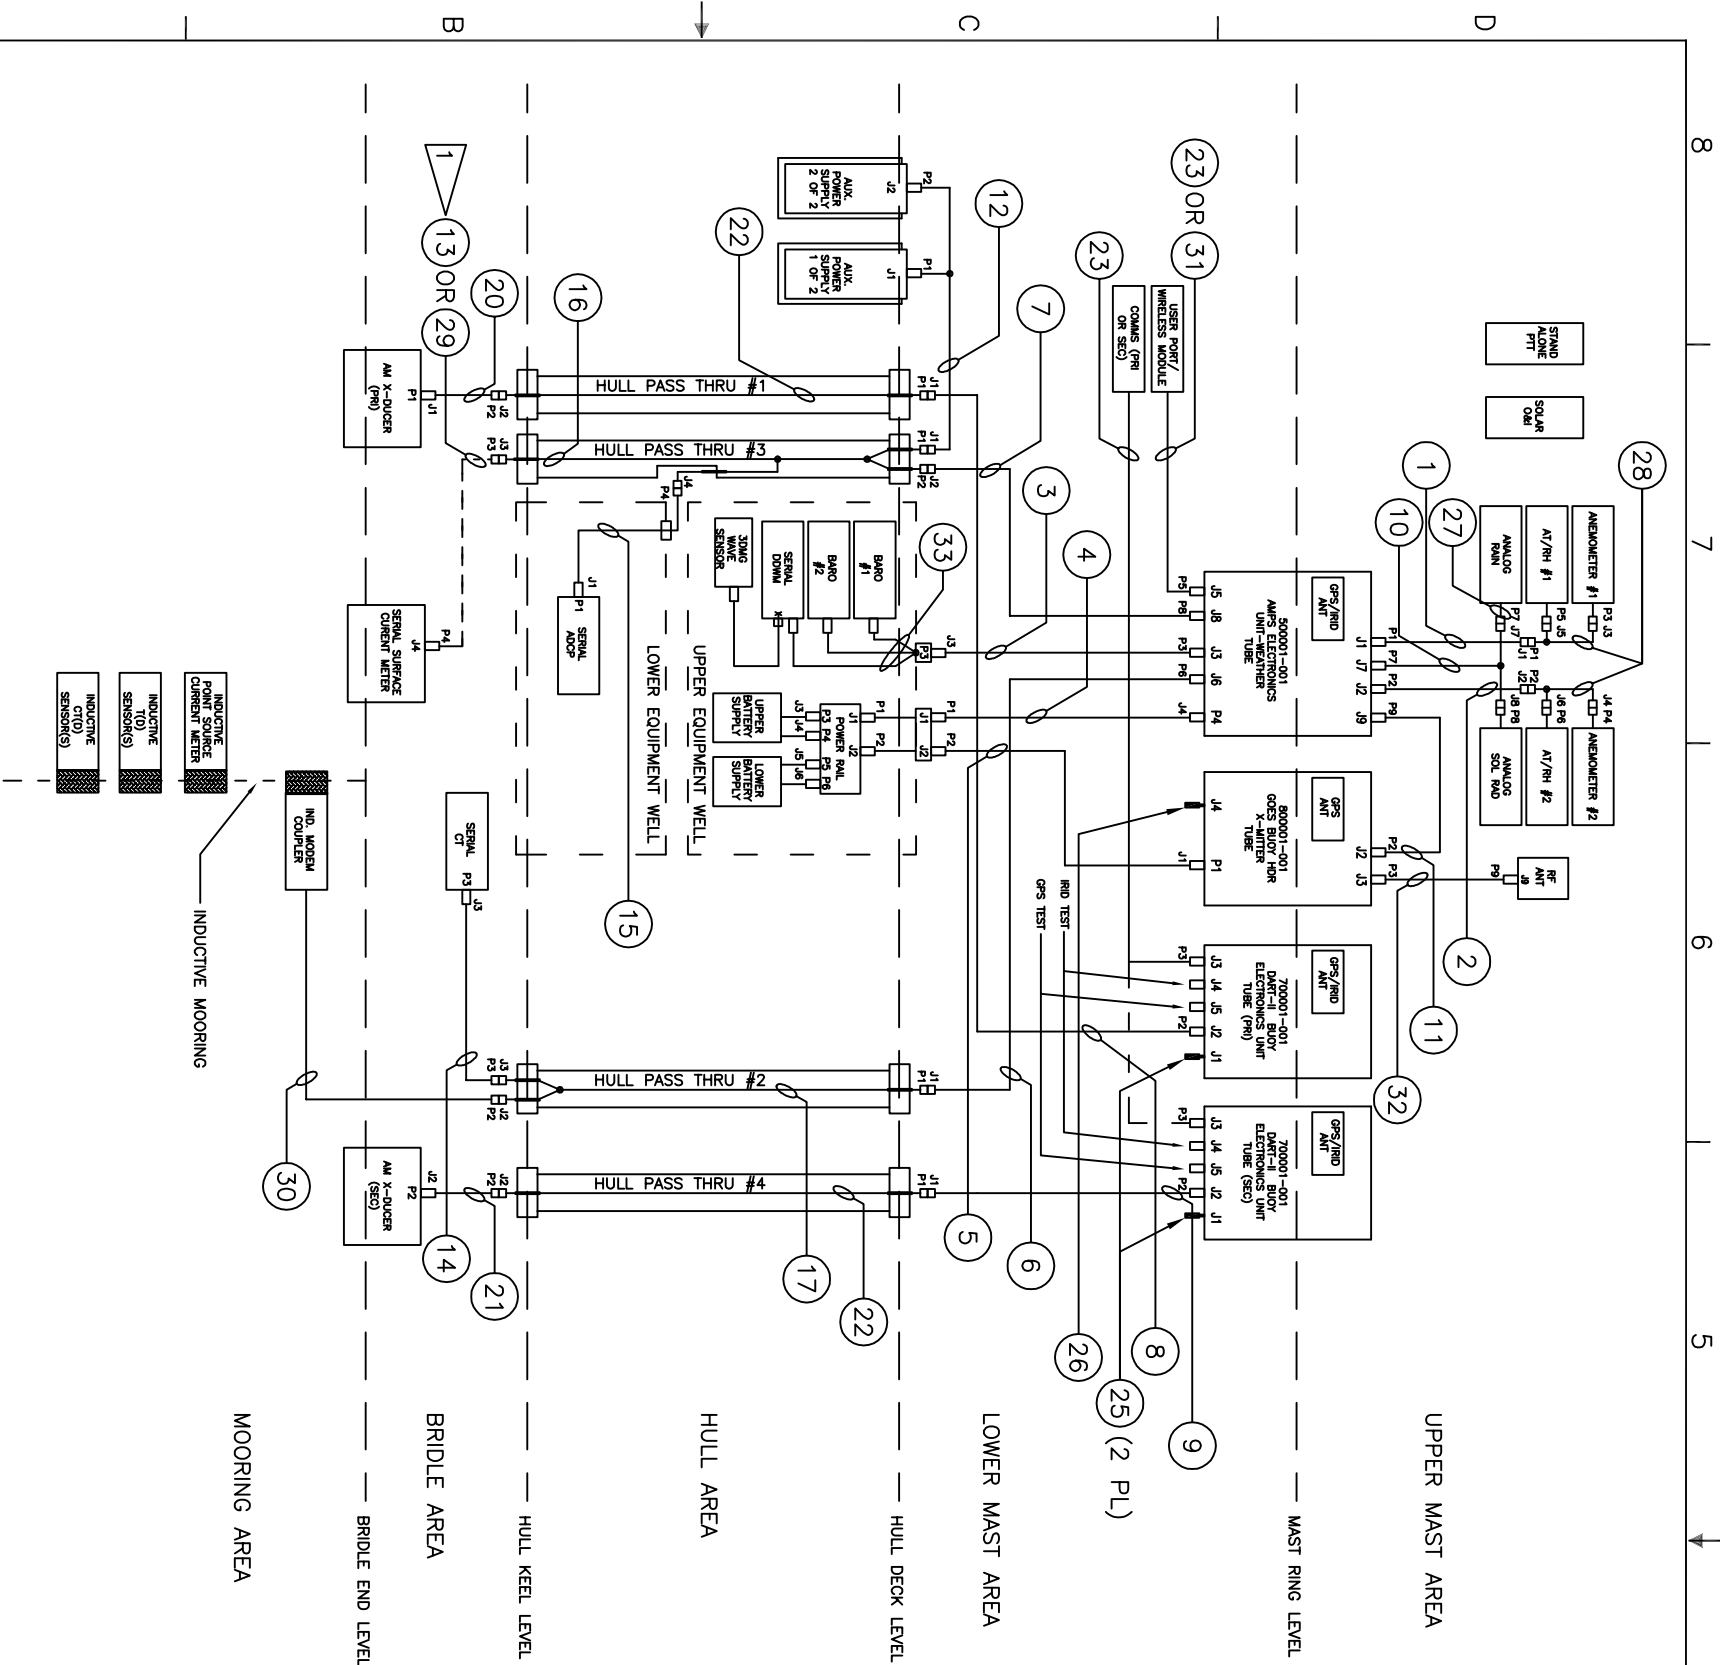

WEATHER & DART BUOY CONFIGURATION -004

SIZE	CAGE CODE	DRAWING NO	REV
D		02.3F03000	-
SCALE	1/1	RELEASE DATE	X
SHEET	4	OF	4