



1. ITEMS 1 & 2 CAN BE REPLACED WITH A PRE-ASSEMBLED VENDOR CABLE. USE SUBCONN PN MCIL8MP(8FT) OR EQUIVALENT, NDBC CONTROL # 14019.

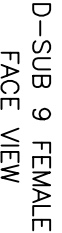

AMPS (WEAH) P5
AMPS (TAO) P4
DART P3

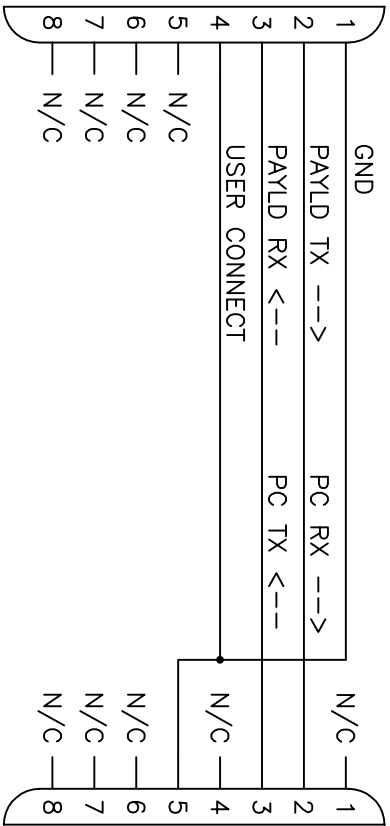

USER PORT CABLE WIRING -001

PARTS LIST		QTY	NOTES	DESCRIPTION	NDBC CONTROL NO.	MANUFACTURER & PART NUMBER	ZONE (S)	ITEM NO.
—	AR	2		LABEL TAPE, BLK INK ON WHT 9mm(3/8"), P-TOUCH TZ LAMINATED TAPE	14177	BROTHER TZ-221	—	6
—	1			BACKSHELL KIT, D-SUB 9 CIRCUIT, (NEWARK #79K5048)	7393	SPC TECHNOLOGY SPC15476	—	5
—	1			SLEEVE, CONNECTOR LOCKING, FEMALE, DELRIN, WITH SNAP RING, WETMATE (NEWARK #79K5049)	—	SUBCONN MCDLSF	—	4
—	1			CONNECTOR, D-SUB 9 CIRCUIT, FEMALE, (NEWARK #79K5049)	7394	SPC TECHNOLOGY SPC15477	—	3
—	1			CONNECTOR, WET MATE 8 CIRCUIT, MALE, CABLE END	—	SUBCONN MCL18M	—	2
—	AR			CABLE, 8 CONDUCTOR, 18 AWG, NEOPRENE JACKET	—	—	—	1
—002	—001							

[illegible]

AutoCAD Drawing/Sketch:
Printed Copies May Be Obsolete
Validate Prior to use.