


LABEL IDENTIFICATON TABLE			
CABLE ID NUMBER	LABEL X1	LABEL X2	LABEL X3
02.3F03118-001	MAST IF	WIND IF	AT-RH IF
	P1 (WIND/AT-RH 1) P2 (WIND/AT-RH 2)	J3 (WIND 1) J4 (WIND 2)	J5 (AT-RH 1) J6 (AT-RH 2)

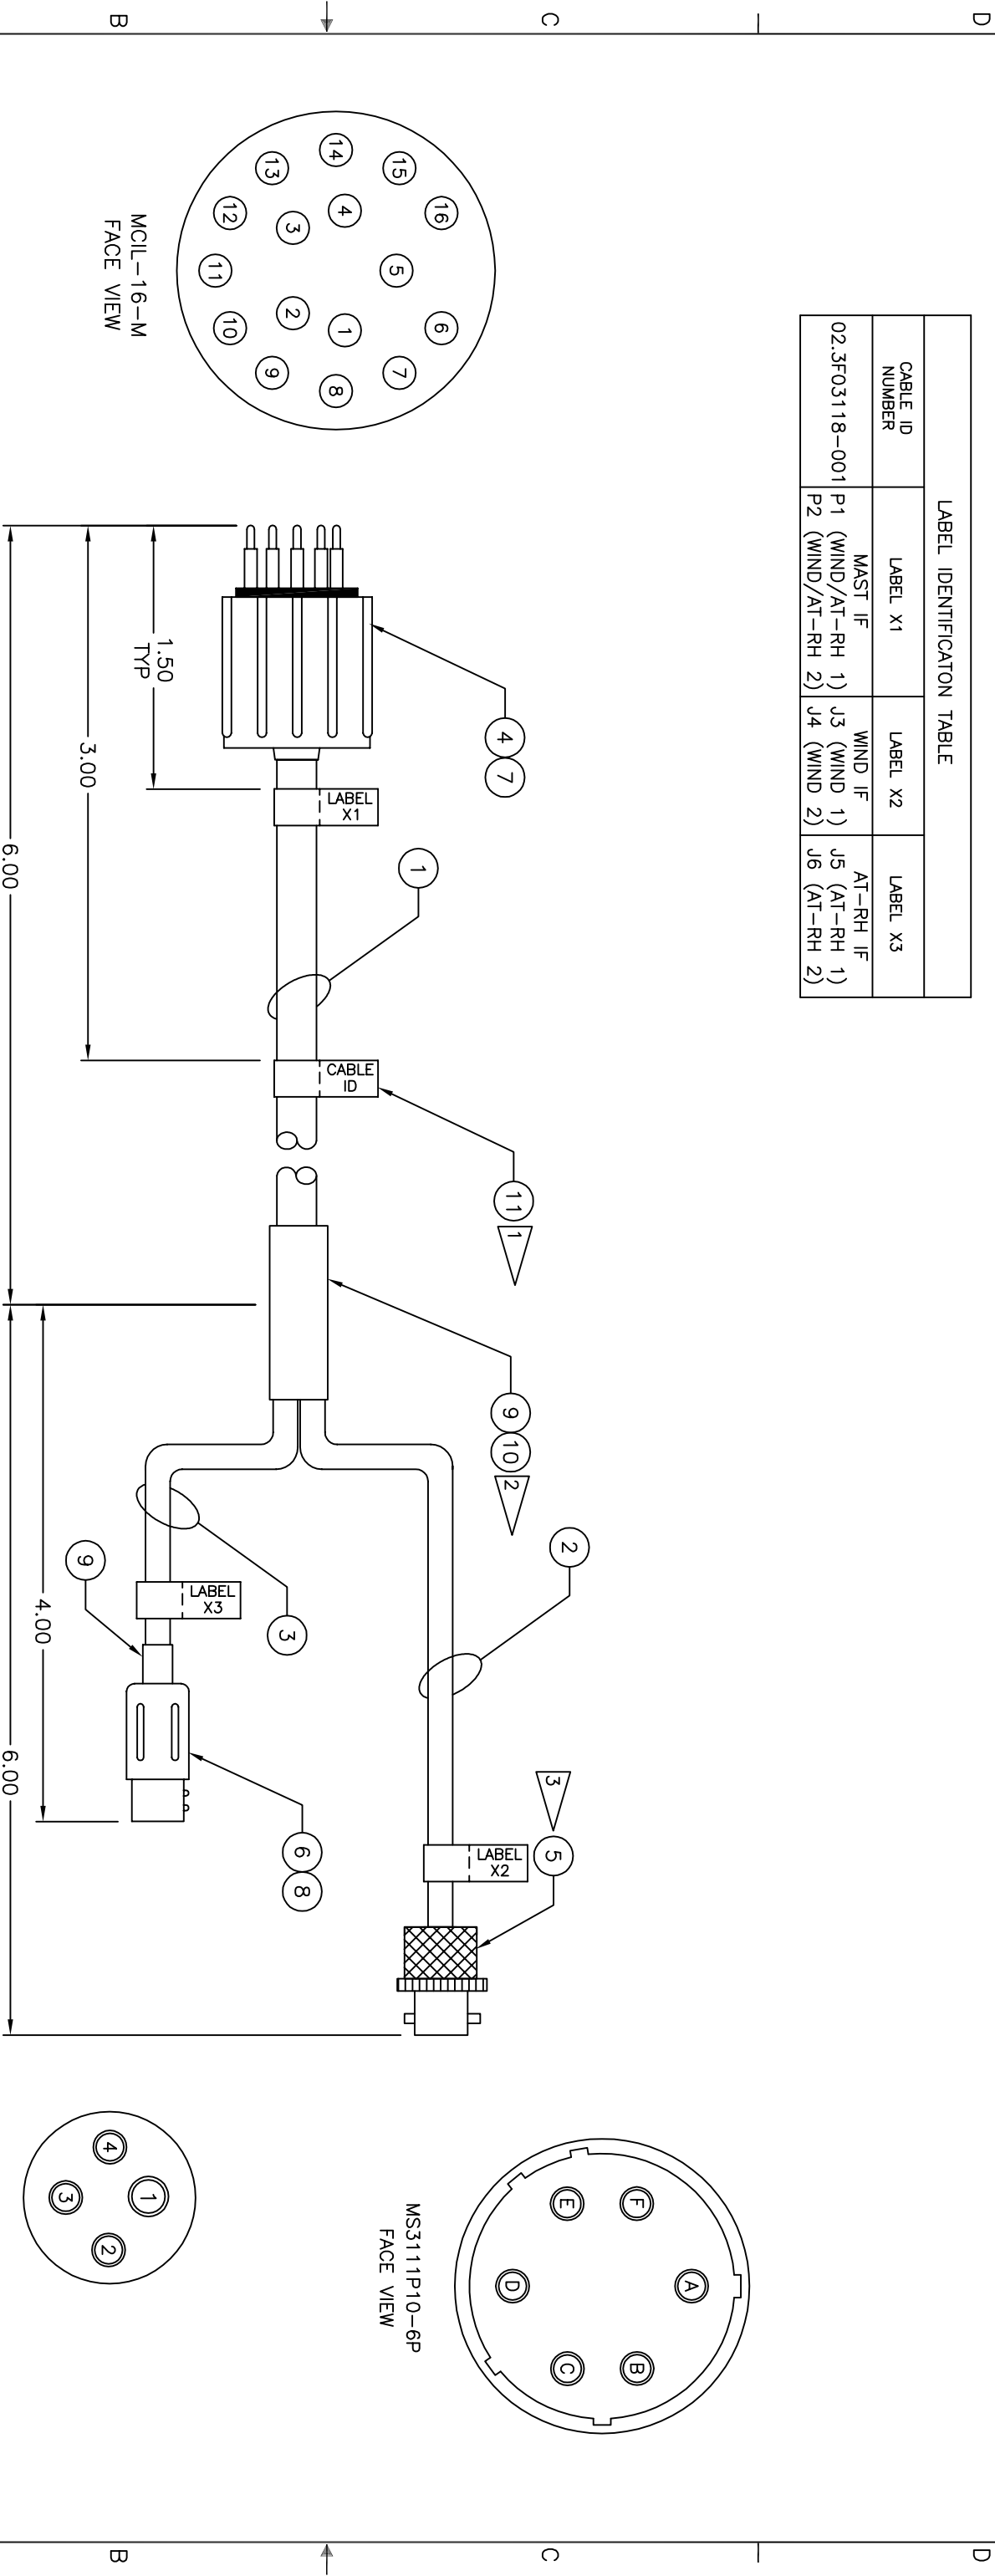

ANEMOMETER/AT-RH SENSOR INTERFACE CABLE ASSEMBLY -001

SIZE	CAGE CODE	DRAWING NO	REV
D		02.3F03118	-
SCALE	1/1	RELEASE DATE	SHEET 2 OF 2
	X		9