



REVISIONS			
ZONE	DESCRIPTION	DATE	APPROVED
-	--	xx/xx/xx	xx/xx/xx
-	--	xx/xx/xx	xx/xx/xx

- NOTES:
- ITEMS 1-4 CAN BE REPLACED WITH A PRE-ASSEMBLED VENDOR PLUG. USE SUBCONN PN TBD OR EQUIVALENT, NDBC CONTROL # TBD.
 - USE A BROTHER P-TOUCH LABEL MAKER, MODEL PT-2400 OR EQUIVALENT, TO IDENTIFY CABLES AS SHOWN IN THE LABEL IDENTIFICATION TABLE. APPLY LABELS AS SHOWN IN THE CABLE VIEW.
 - EQUIVALENT SUBSTITUTE CAN BE USED IN PLACE OF SPECIFIED ITEM.
 - PLUG LENGTH CAN BE CHANGED TO ACCOMMODATE MANUFACTURER'S STANDARD PRACTICE.

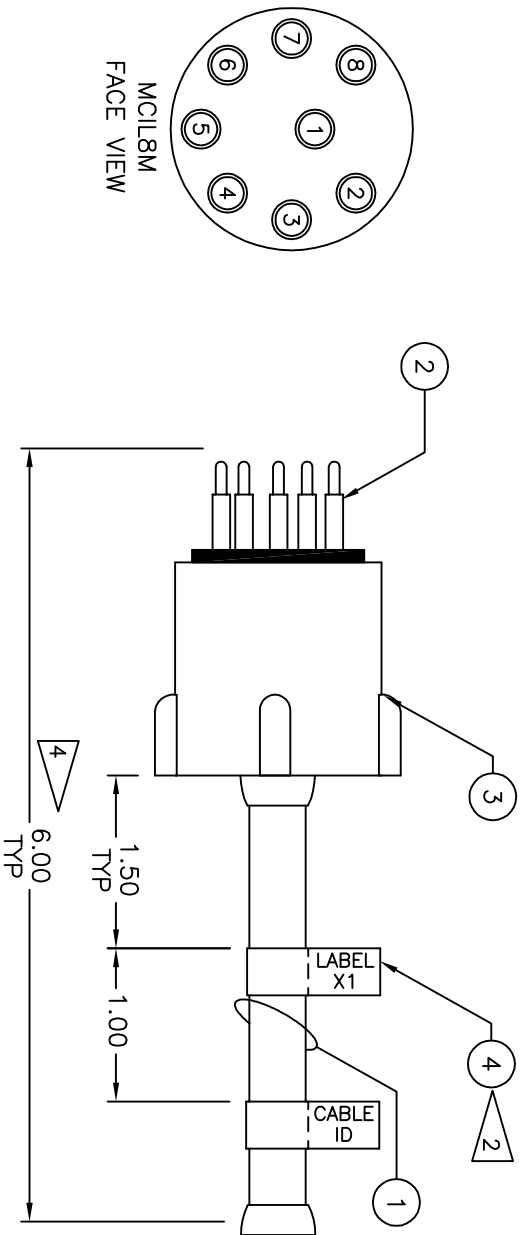

ADCP/SCM JUMPER PLUG ASSEMBLY -001

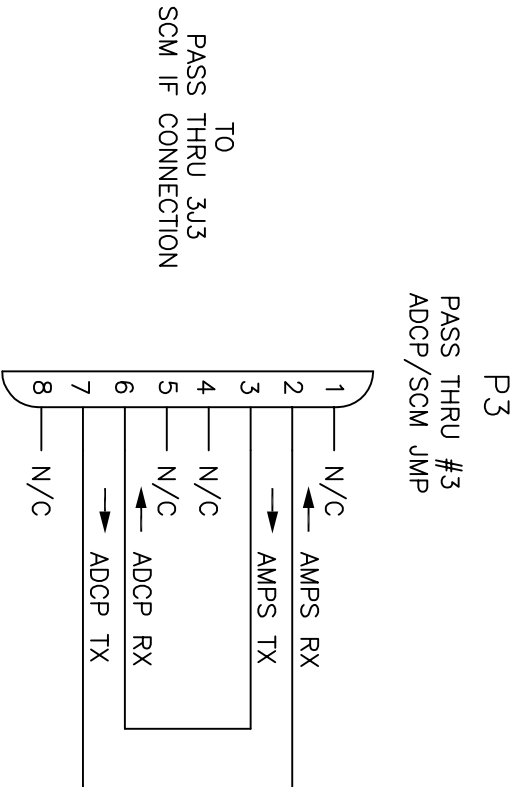

ADCP/SCM JUMPER PLUG WIRING -001

LABEL IDENTIFICATION TABLE	
CABLE ID NUMBER	LABEL X1
02.3F03120-001	PASS THRU 3P3 ADCP/SCM JMP

PARTS LIST		QTY	NOTES	DESCRIPTION	NDBC CONTROL NO.	MANUFACTURER & PART NUMBER	ZONE (S)	ITEM NO.
AR	AR	AR	2	LABEL TAPE, BLK INK ON WHT, 9mm(3/8"), P-TOUCH 12 LAMINATED TAPE	14177	BROTHER 12-221	-	4
1	1	1	3	SLEEVE, CONNECTOR LOOKING, MALE, DELRIN, W/TH SNAP RING, WETMATE	-	SUBCONN DLSA-M	-	3
1	1	1	3	CONNECTOR, WET MATE 4 CIRCUIT, MALE, CABLE END	-	SUBCONN 114M	-	2
AR	AR	AR	3	CABLE, 4 CONDUCTOR MIN, 20AWG, POLYURETHANE JACKET	NSN	ALPHA WIRE 25054	-	1
-003	-002	-001						

UNLESS OTHERWISE SPECIFIED, DIMENSIONS ARE IN INCHES		CONTRACT NO.		TITLE	
DECIMALS	FRAC. EQUIVALENT	-		 NATIONAL DATA BUDY CENTER John C. Stennis Space Center Stennis Space Center, Mississippi 39529-6000	
XX, 1/16	1/16	APPROVALS		ADCP/SCM JUMPER PLUG ASSEMBLY	
XX, 1/32	1/32	DRAWN BY	DATE		
XX, 1/64	1/64	D.J. JONES	10/01/09		
DO NOT SCALE DRAWING		CHECKED BY	DATE		
CONFIRMATION MFR. APPROVAL		-	-		
		ENGINEER APPROVAL	DATE		
		-	-		
		NORC PROJ. ENGR.	DATE		
		-	-		
		APPROVED BY	DATE		
		-	-		
ECP-P00-0000		SIZE	CAGE CODE	DRAWING NO.	REV
		D		02.3F03120	-
		SCALE 1/1	RELEASE DATE	X	SHEET 1 OF 1