



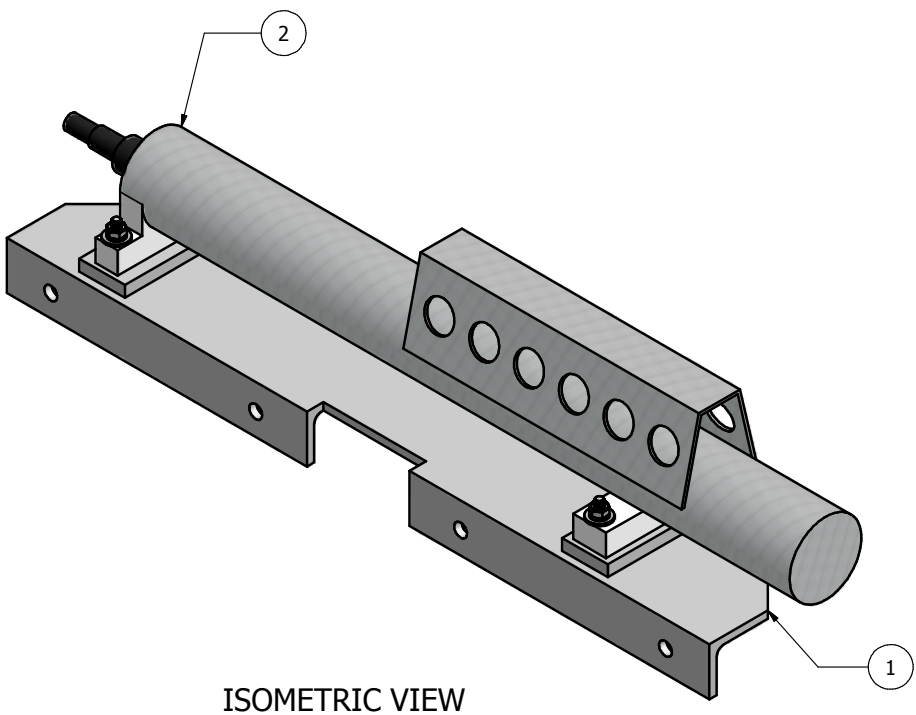

OCEAN SURFACE SENSOR ASSEMBLY -001

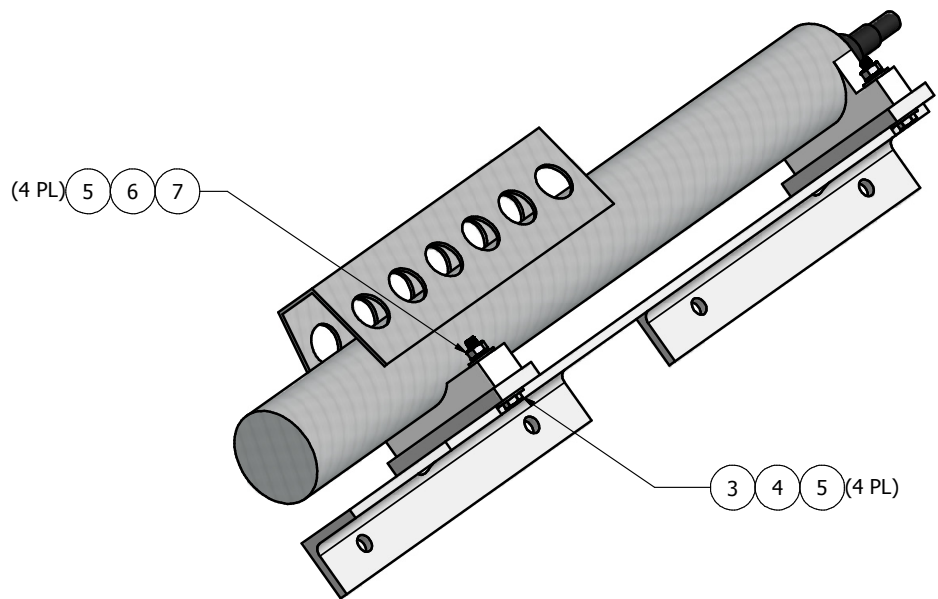

7	4	DELTA FASTENERS NF3160250	2700	NUT, HEX, 0.250-20, 316 SST
6	4	McMASTER-CARR 92147A029	662	WASHER, LOCK, HELICAL SPRING, 316 SST, 0.250 (1/4)
5	8	McMASTER-CARR 98019A360	NSN	WASHER, FLAT, 18-8 SST, 0.250NOM 0.734OD (1/4)
4	4	McMASTER-CARR 92186A548	1027	SCREW, HEX, 0.25-20 X 1.75, 316 SST (1/4-20)
3	4	McMASTER-CARR 90061A015	14069	WASHER, ISOLATION, NYLON, 0.250 (1/4)
2	1	SEABIRD 3742757A	-	SENSOR, CONDUCTIVITY & TEMPERATURE RECORDER, PUMPED, RS-232, MICROCAT 37 SMP
1	1	02.3F01163-001		OCEAN SENSOR MOUNTING BRACKET
ITEM	QTY	PART NUMBER	CONTROL #	DESCRIPTION

UNLESS OTHERWISE SPECIFIED: DIMENSIONS ARE IN INCHES TOLERANCES DECIMALS .XX +/- .05 ANGULAR +/- .5 DO NOT SCALE DRAWING		DRAWN D. JAYNES	10/22/2007	 NATIONAL DATA BUOY CENTER John C. Stennis Space Center Stennis Space Center, Mississippi, 39529	
		CHECKED LAST UPDATE (DCJ)	1/4/2010		
		QA		OCEAN SURFACE SENSOR ASSEMBLY	
		MFG			
		APPROVED		SIZE C	DWG NO 02.3F04001
				SCALE	REV
				SHEET 1 OF 1	