



NOTES:

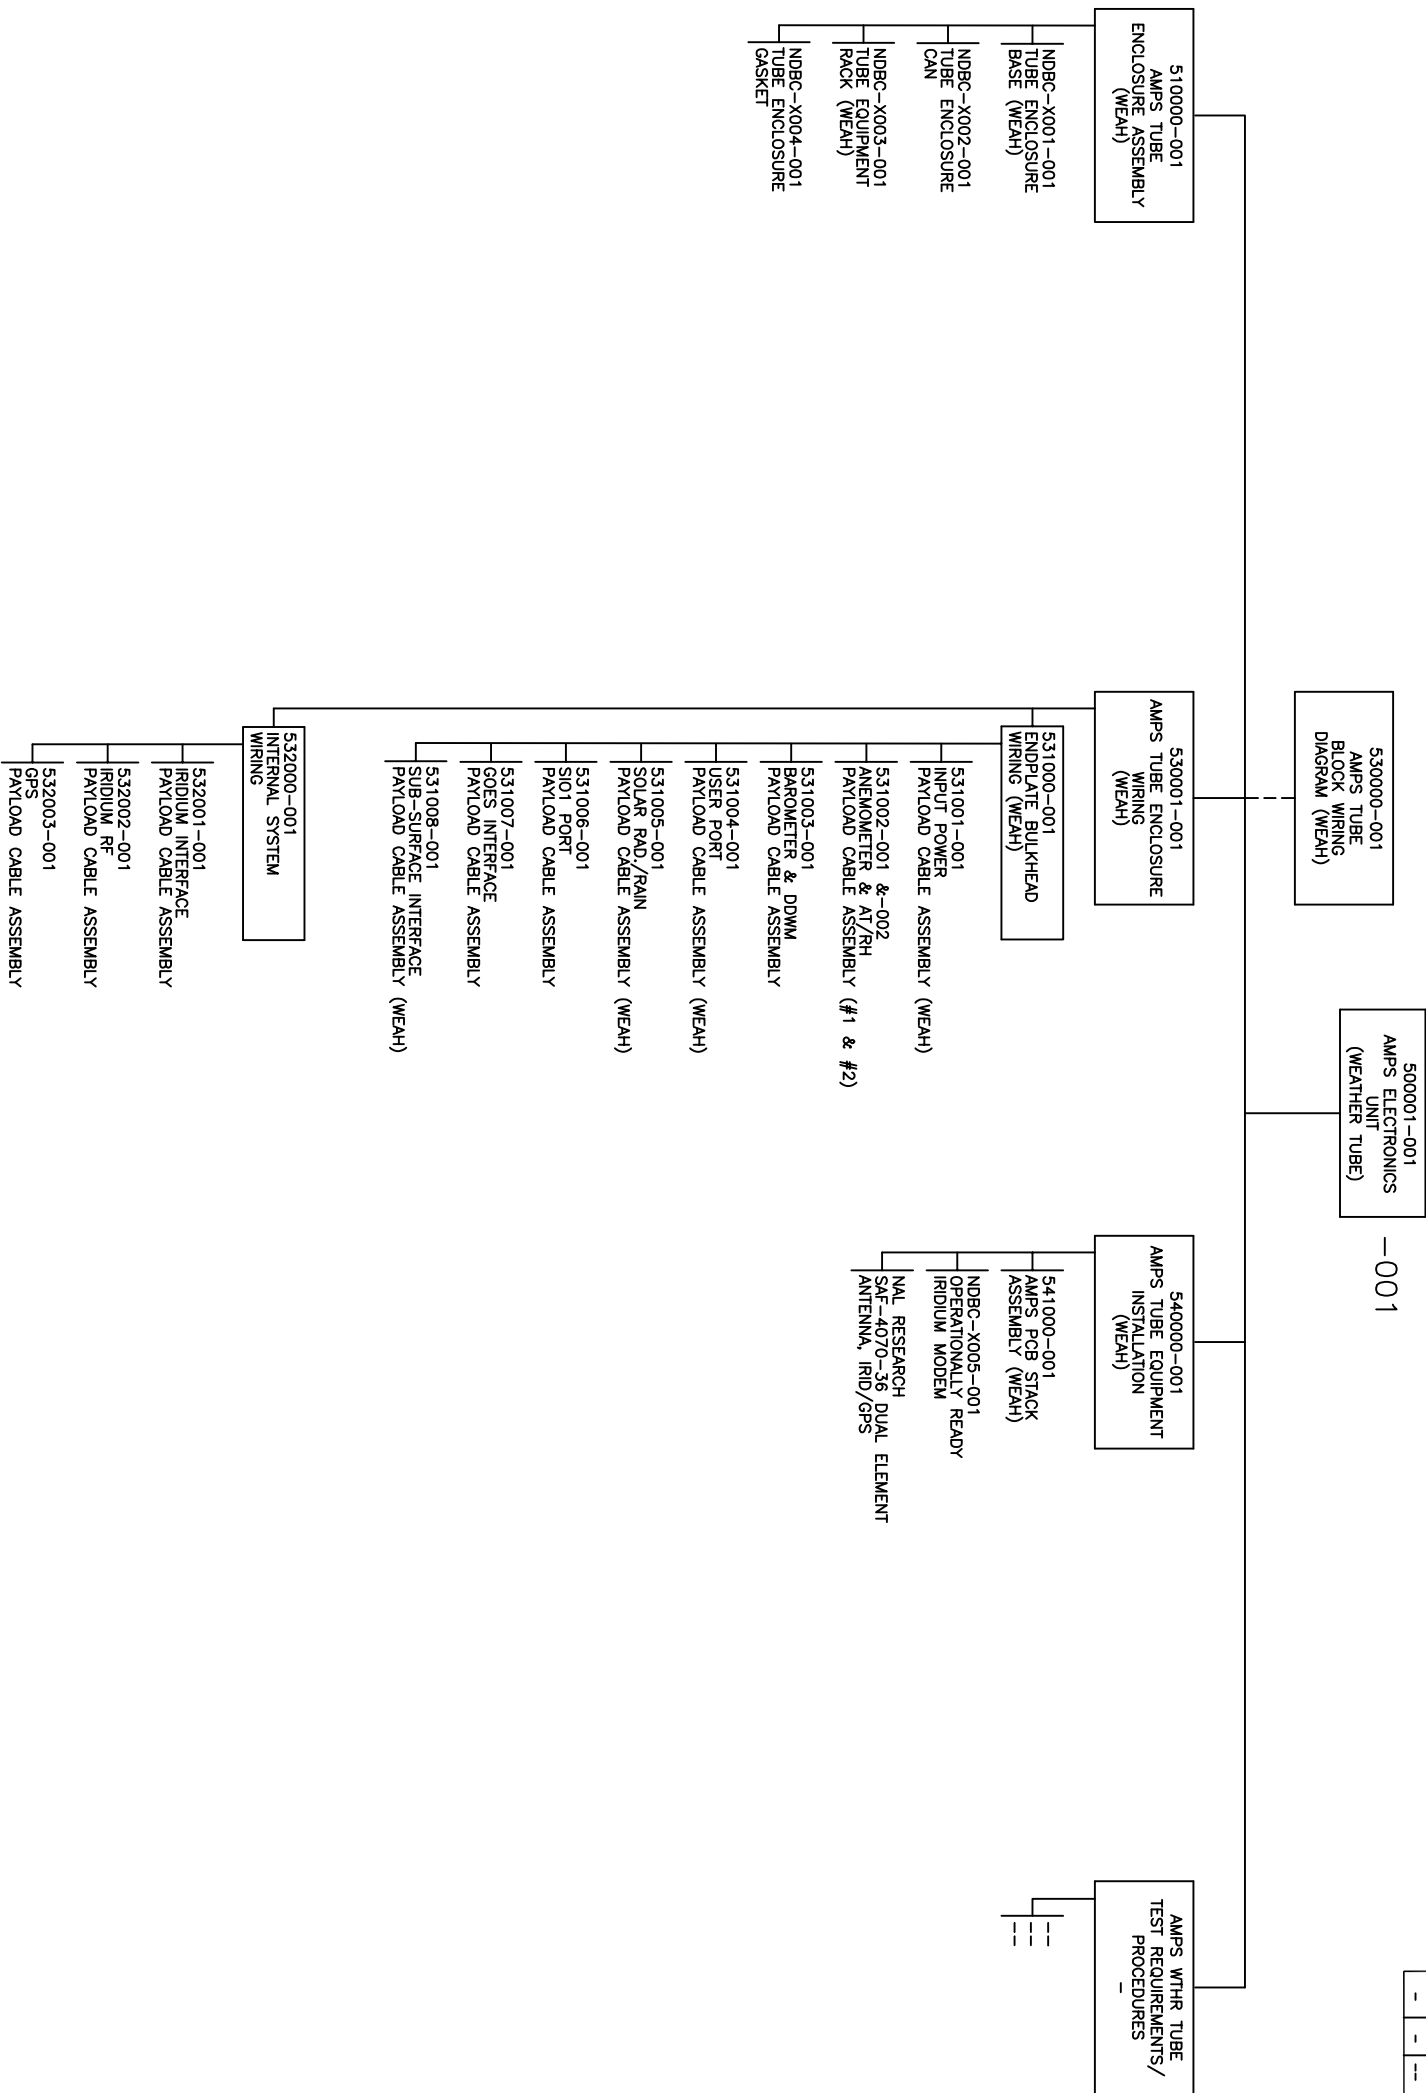

| REVISIONS |     |          |          |
|-----------|-----|----------|----------|
| ZONE      | LTR | DATE     | APPROVED |
| -         | -   | XX/XX/XX | XX/XX/XX |
| -         | -   | XX/XX/XX | XX/XX/XX |

THIS DRAWING HAS BEEN GENERATED AND IS MAINTAINED BY A CAD SYSTEM. CHANGES SHALL ONLY BE INCORPORATED AS DIRECTED BY THE NDBC ENGINEERING DEPARTMENT.

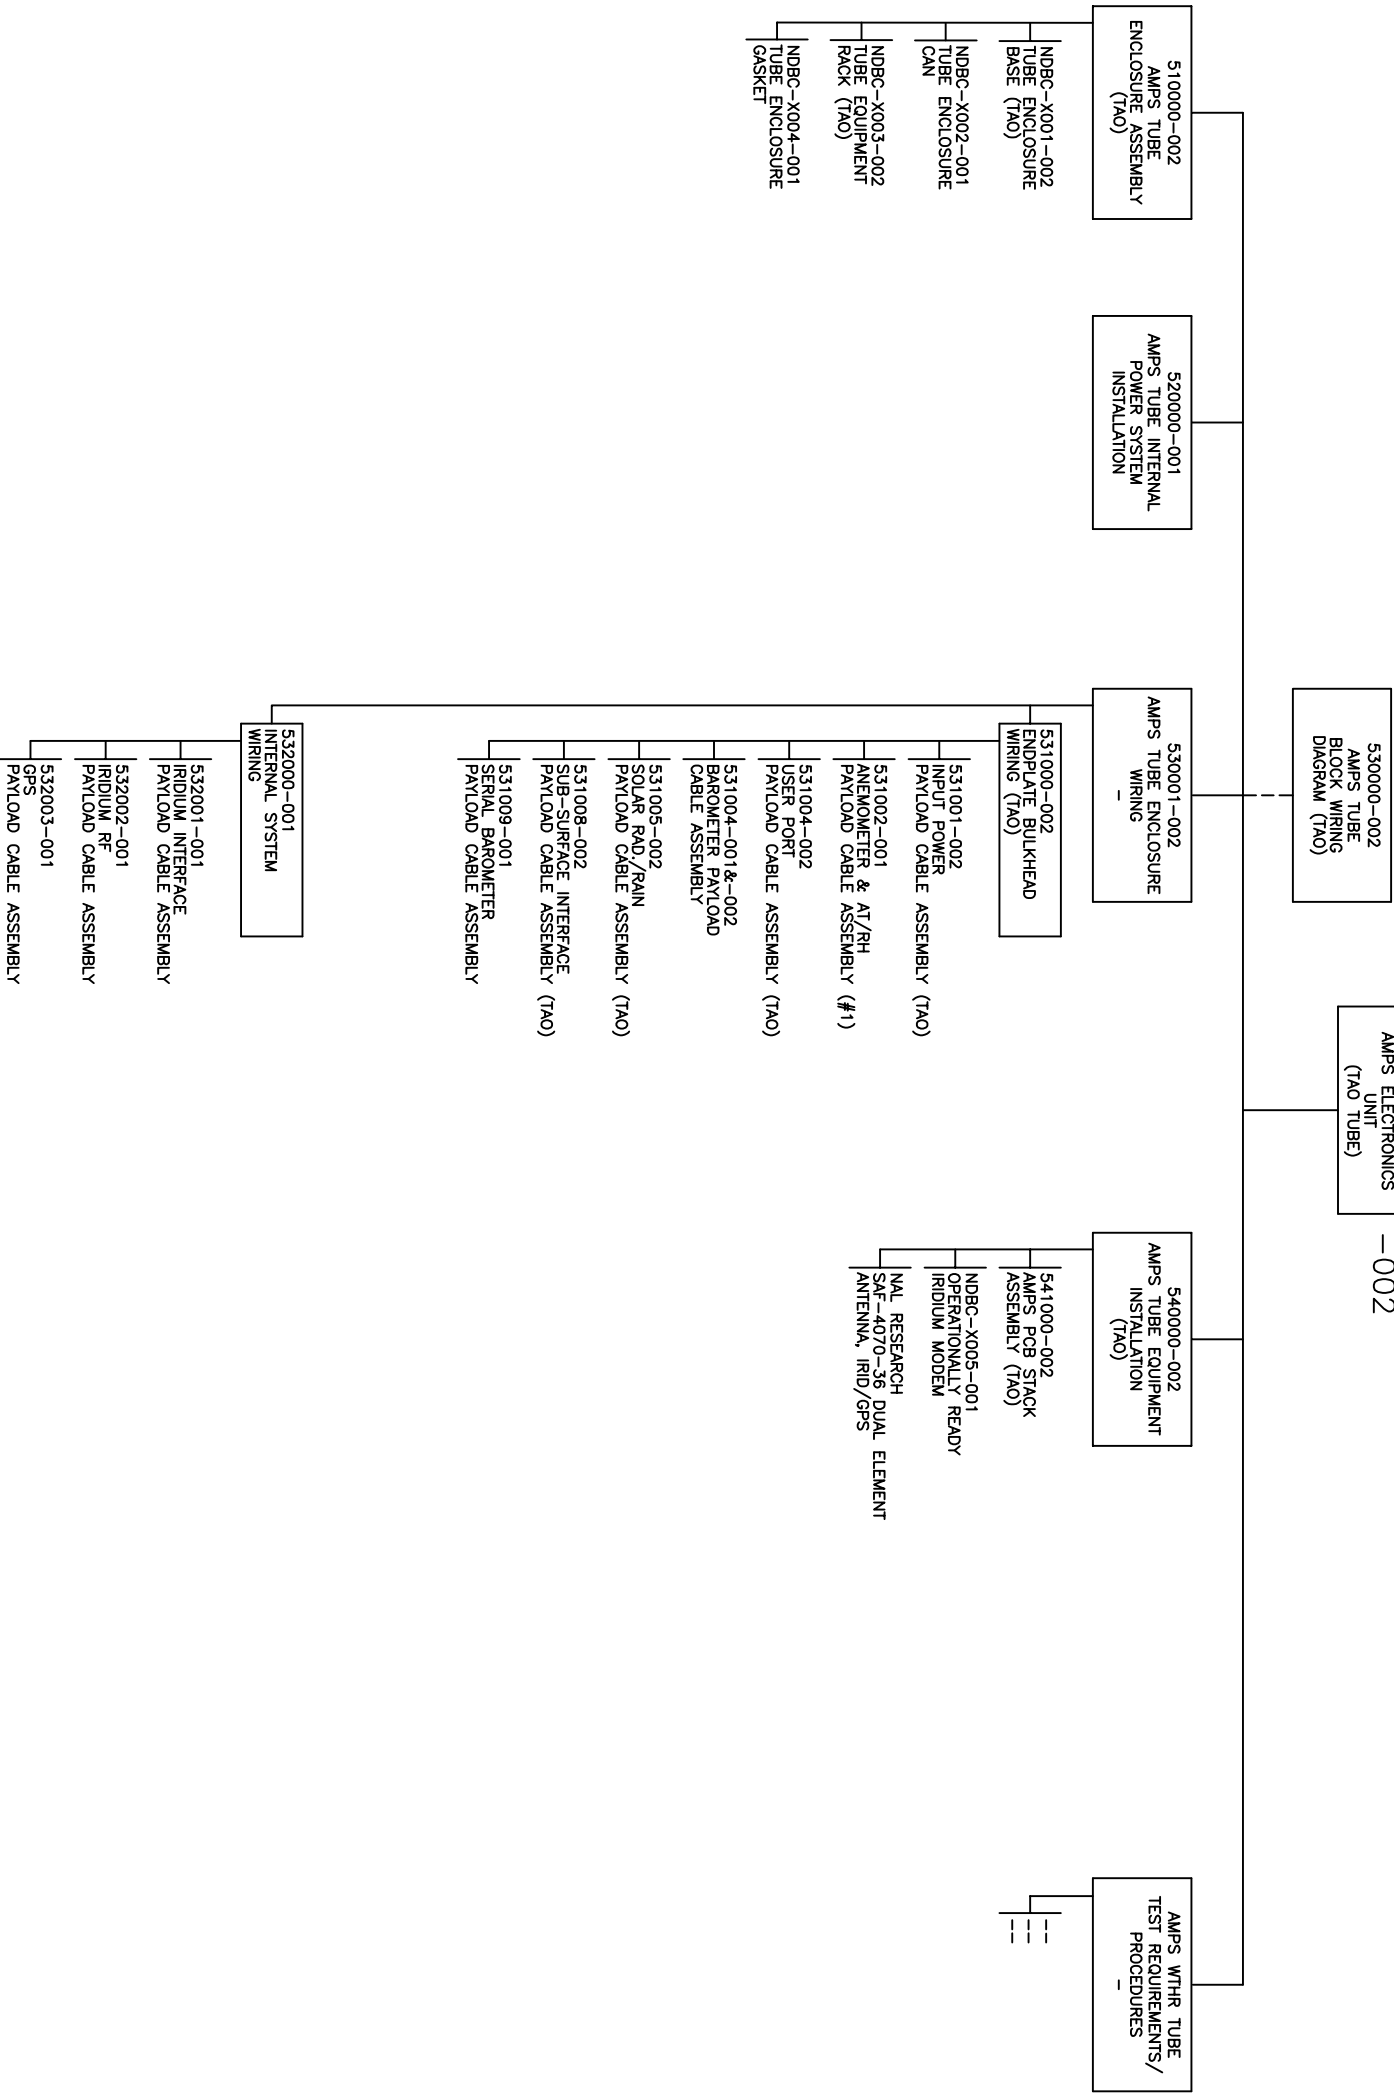

| SIZE  | CAGE CODE | DRAWING NO   | REV |
|-------|-----------|--------------|-----|
| D     |           | 500000       | -   |
| SCALE | 1/1       | RELEASE DATE | X   |
|       |           |              |     |
| SHEET | 2         | OF           | 2   |
|       |           |              |     |