



 

		UNLESS OTHERWISE SPECIFIED, DIMENSIONS ARE IN INCHES		CONTRACT NO.		—		APPROVALS		DATE		TITLE		 NATIONAL DATA BUOY CENTER John C. Stennis Space Center Stennis Space Center, Mississippi 39529-6000			
			DERIVATIVE ± .05										AMPS TUBE ENCLOSURE ASSEMBLY	—	510000	—	
			DO NOT SCALE														
			CONSTRUCTION MGT. APPROVAL														
—002	ALL		TAO						ENGINEER APPROVAL		DATE						
—001	ALL		WEAR/DART						INSTR. PHOTO EXPOS		DATE						
—001	ALL		WEAR								DATE						
— NO.	HULL NO.		NEXT ASSY						APPROVED		DATE						
APPLICATION			 SAIC From Science to Solutions														

AutoCAD Drawing/Sketch:
Printed Copies May Be Obsolete:
Validate Prior to use.

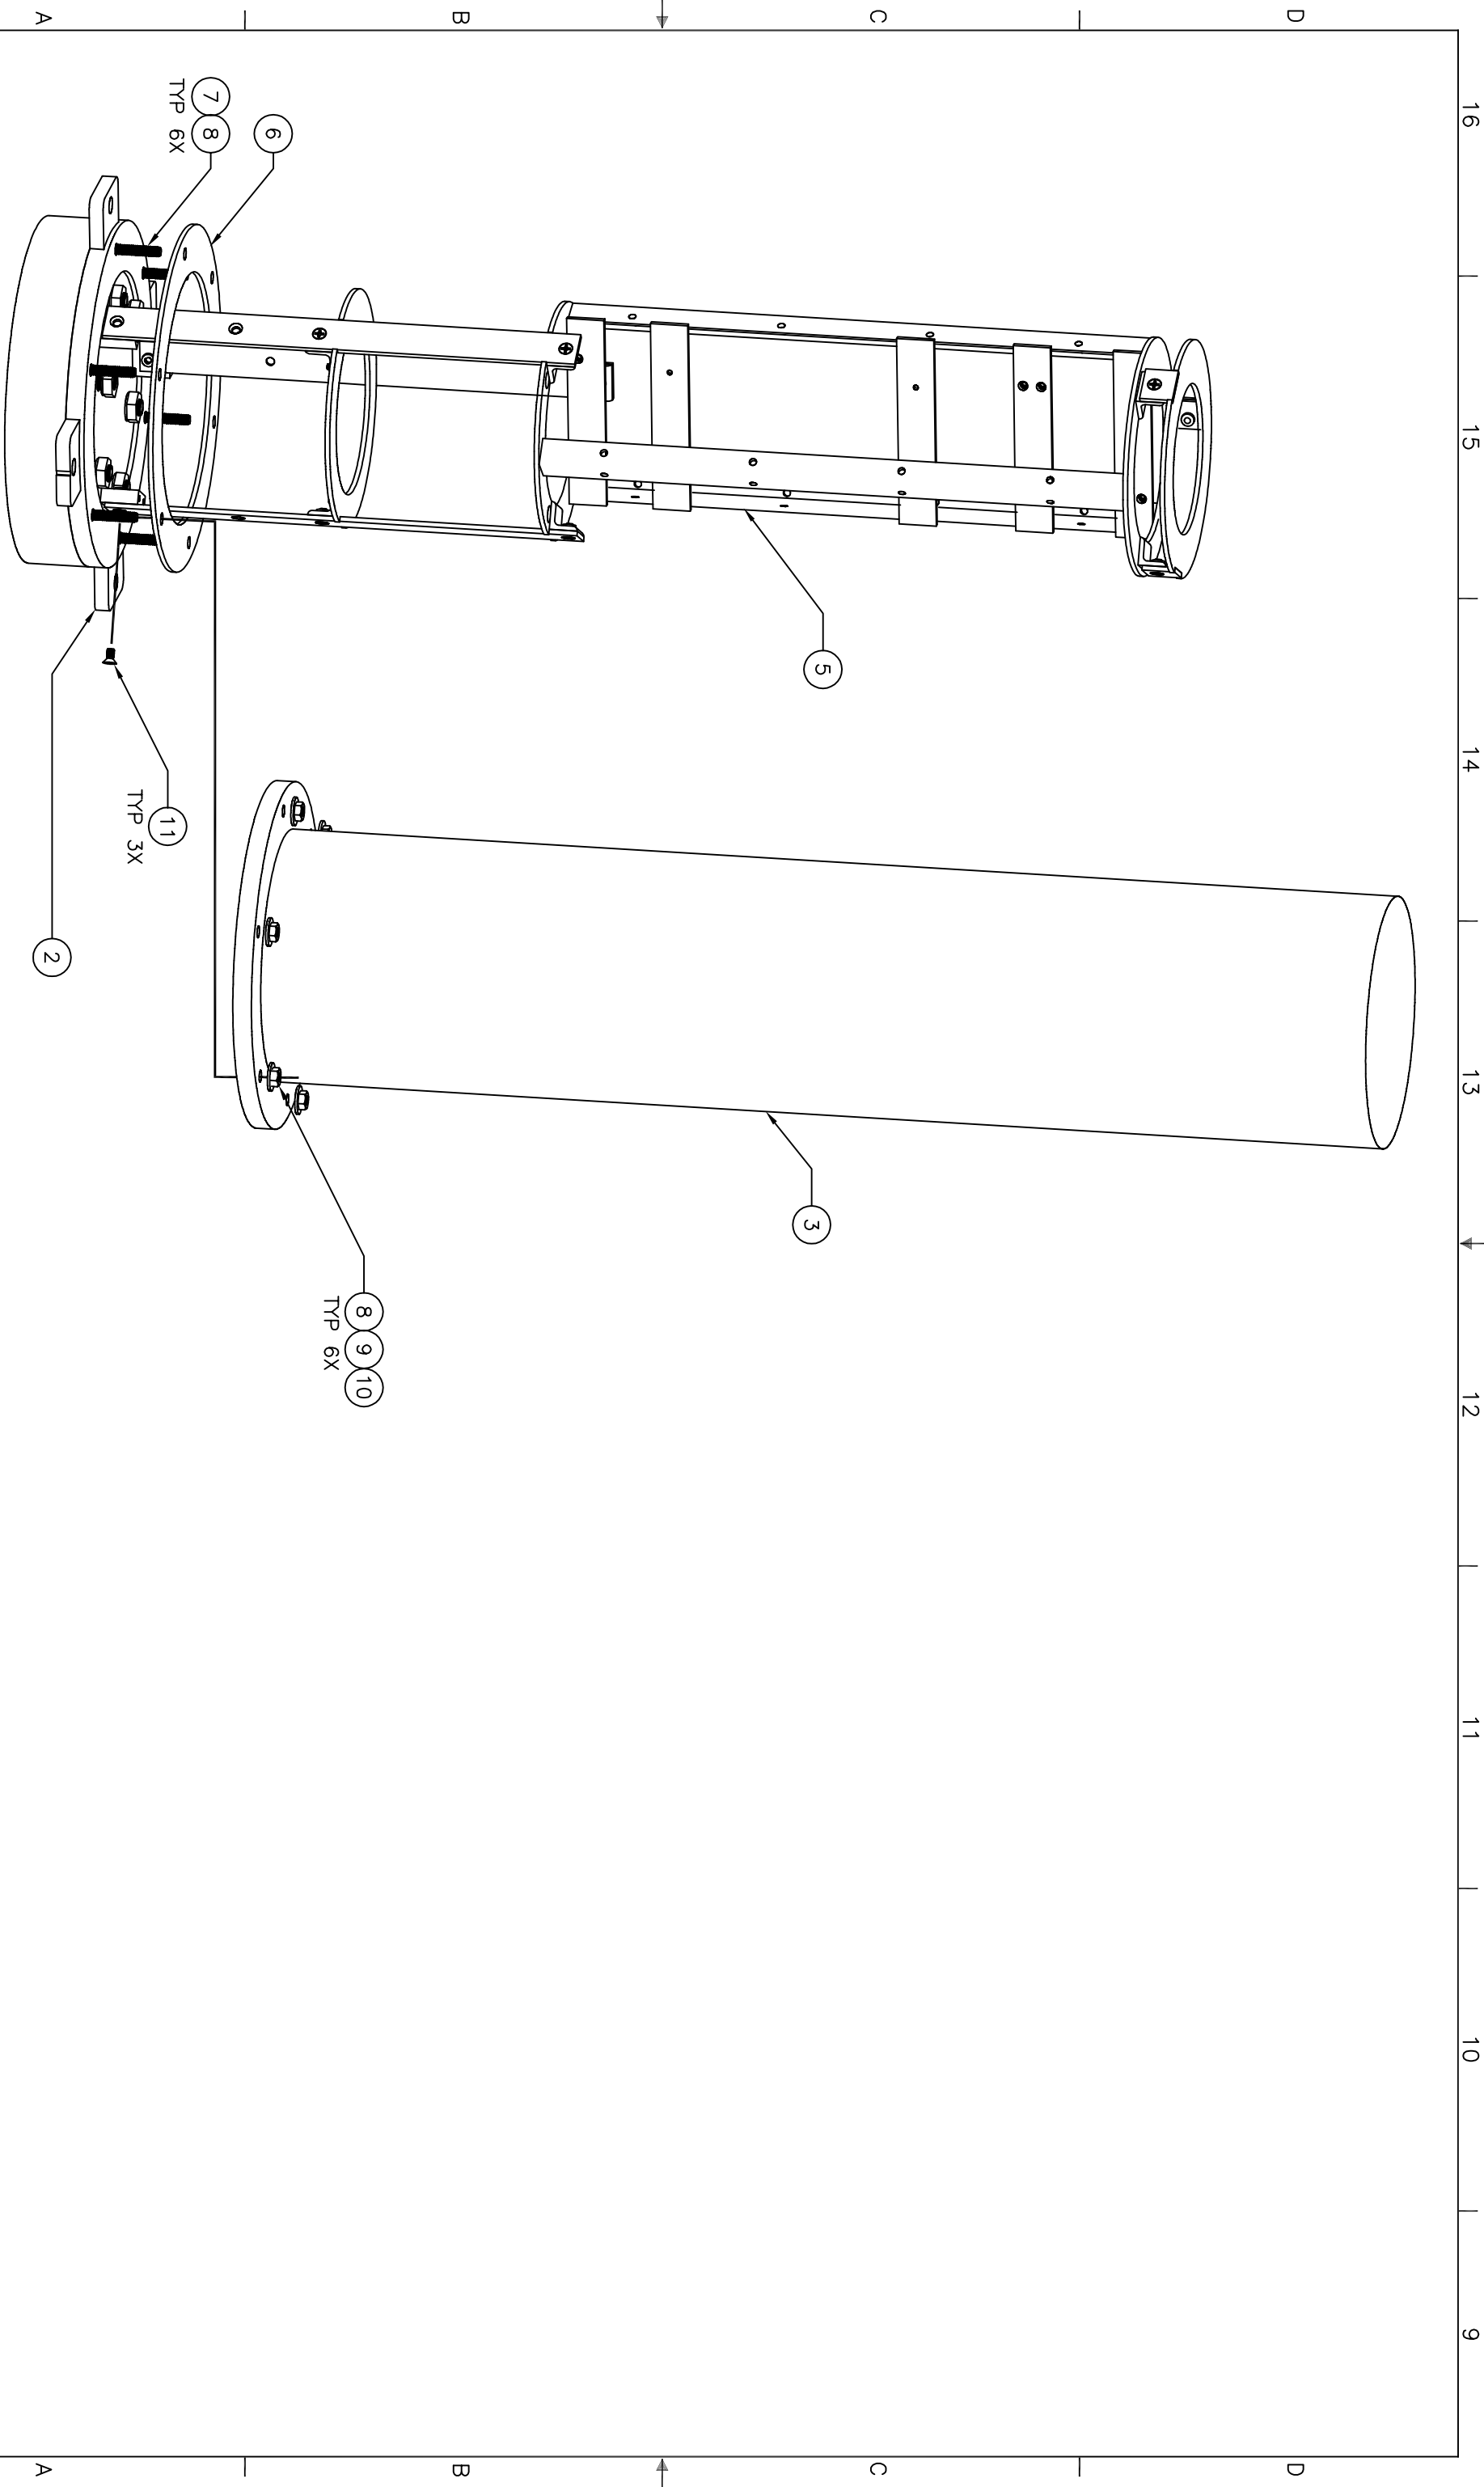

AMPS TUBE ENCLOSURE ASSEMBLY -002
TAO CONFIGURATION (TAO)

SIZE	CAGE CODE	DRAWING NO	REV
D		510000	-
SCALE	1/1	RELEASE DATE	SHEET 2 OF 2
	X		9