


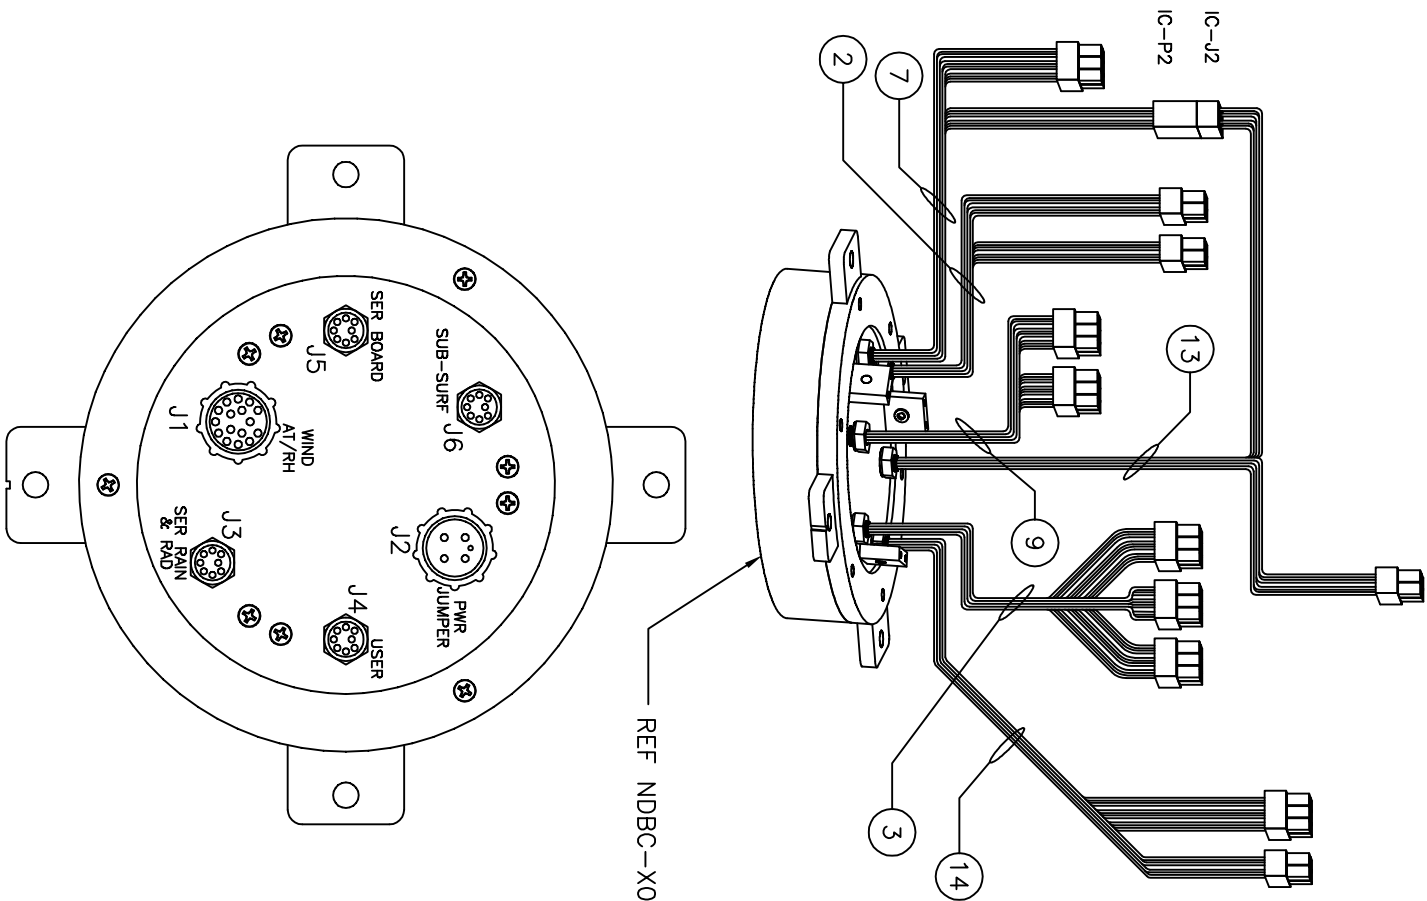

ENDPLATE BULKHEAD WIRING
TAO CONFIGURATION (TAO) —002

SIZE	CAGE CODE	DRAWING NO	REV
D		531000	-
SCALE	1/1	RELEASE DATE	X
SHEET	2	OF	2