


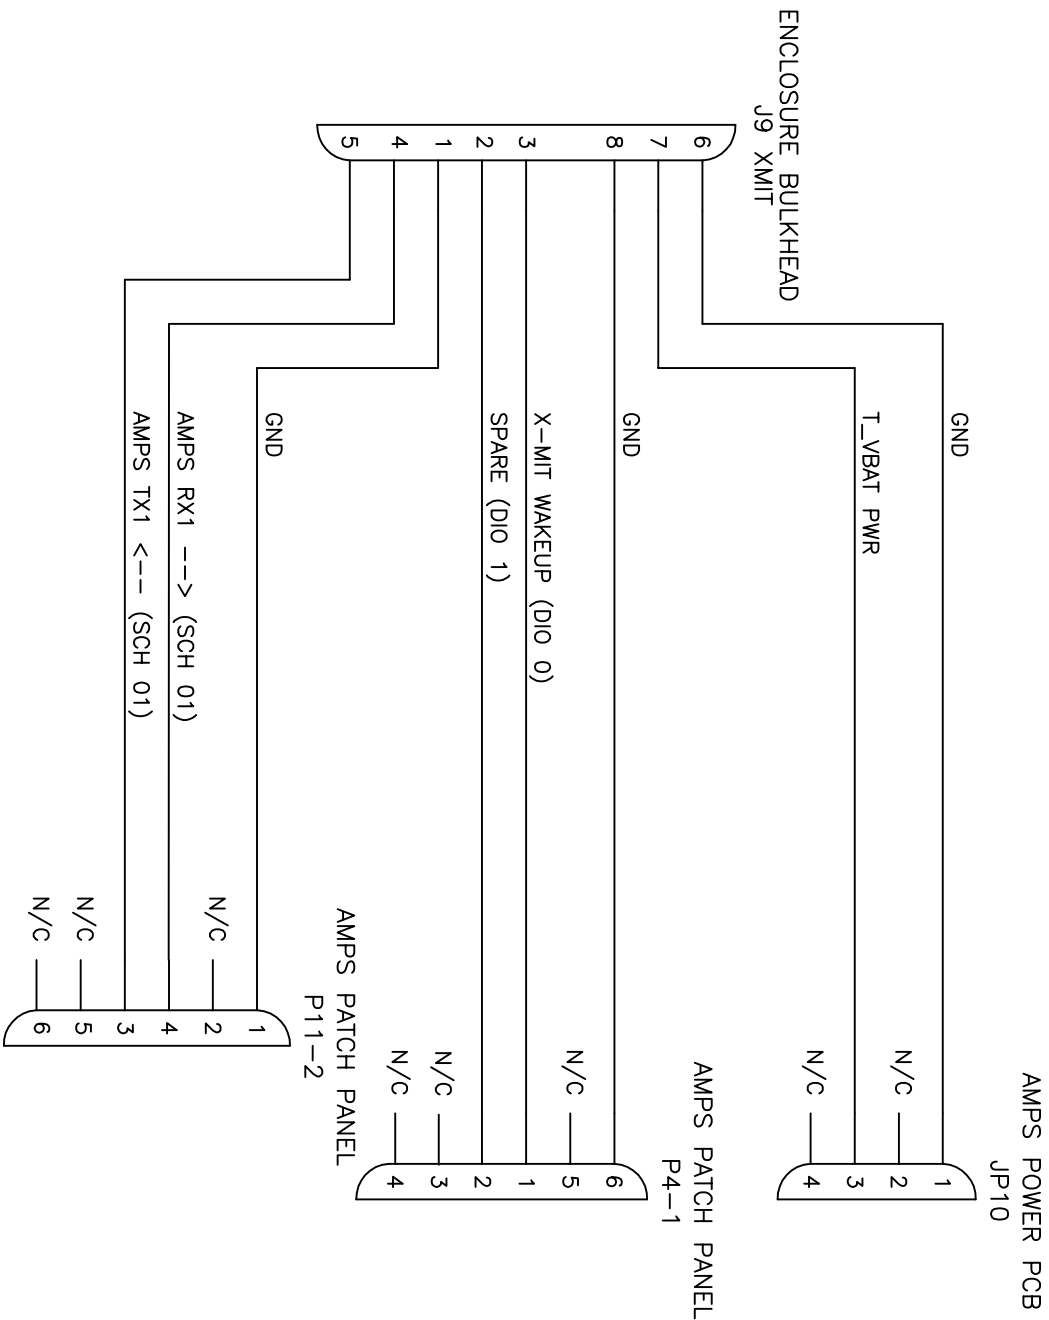



GOES INTERFACE PAYLOAD CABLE WIRING -001