


REVISIONS				
ZONE	LTR	DESCRIPTION	DATE	APPROVED
-	--		XX/XX/XX	XX/XX/XX
-	--		XX/XX/XX	XX/XX/XX



NOTES:

- 1 O-RING IS A PART OF CONNECTOR, ITEM 1. REPLACE WITH ASS68A-15 BUNA-N O-RING, McMASTER CARR #9555K16, CONTROL #13273, IF DAMAGED OR MISSING.
- 2 INSTALL TERMINALS, ITEM 4, INTO CONNECTORS, ITEMS 2 & 3, AFTER CONNECTOR, ITEM 1, IS INSTALLED INTO THE ENCLOSURE BULKHEAD. OPEN SEAM OF TERMINALS SHOULD FACE TOWARD LATCH ON RECEPTACLE CONNECTOR FOR PROPER INSERTION.
- 3 USE A BROTHER P-TOUCH LABEL MAKER, MODEL PT-2400 OR EQUIVALENT, TO IDENTIFY CABLES AS SHOWN IN THE LABEL IDENTIFICATION TABLE. APPLY LABELS AS SHOWN IN THE CABLE VIEW.


LABEL IDENTIFICATION TABLE			
CABLE ID NUMBER	LABEL X1	LABEL X2	LABEL X3
531008-001	J6 SUB-SURF	JP2 IM	P8-1 (CTD)
531008-002	J6 SUB-SURF	JP2 IM	IC-12 INT. CONN

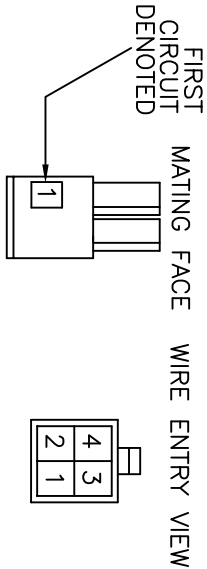


WIRE ENTRY FACE

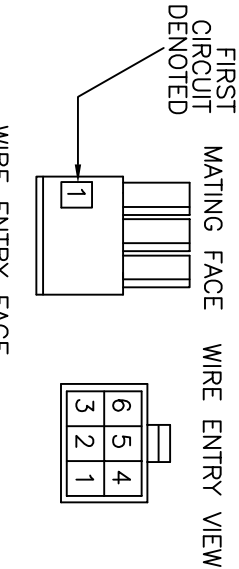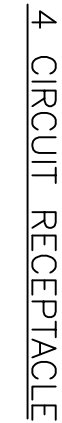

WIRE ENTRY FACE

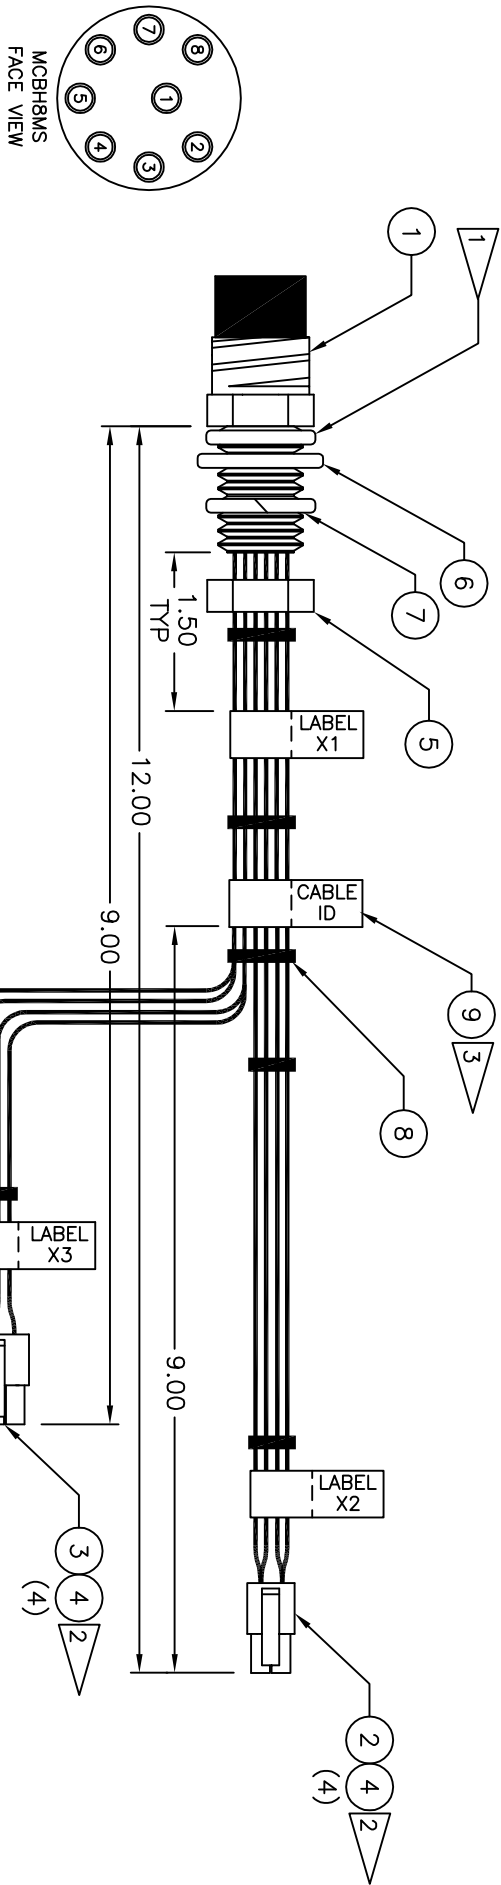


SUB-SURFACE INTERFACE PAYLOAD CABLE ASSEMBLY -001

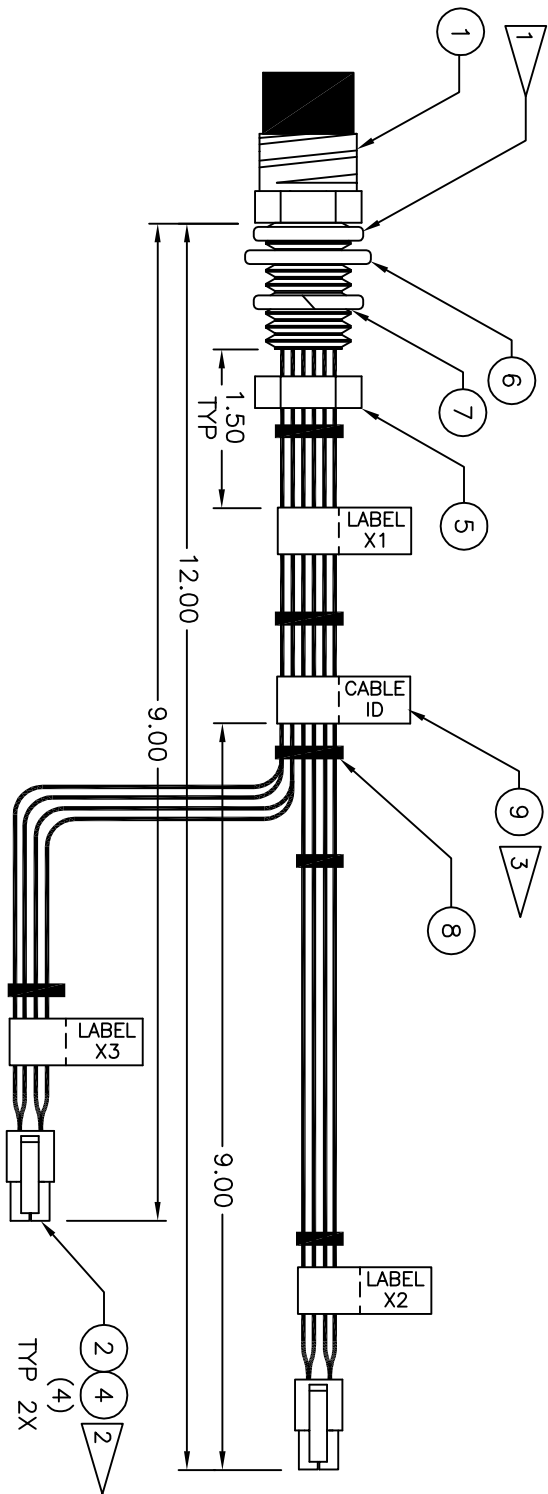

SUB-SURFACE INTERFACE PAYLOAD CABLE ASSEMBLY -002

[illegible]

		UNLESS OTHERWISE SPECIFIED, DIMENSIONS ARE IN INCHES	
		DECIMALS: SUBMULTIPLY BY 10	
		XX. X .05	
		XX. X .05	
		XX. X .05	
		DO NOT SCALE DRAWING	
		CONSTRUCTION MET. APPROVAL	
		FINISH	
-002	X		TAO
-001	X		WEAH
-NO.	HULL NO.		USED ON
APPLICATION		ECP-P00-0000	
CONTRACT NO.		-	
APPROVALS		DATE	
DRAWN BY		DATE	
D.JANNES		09/20/07	
CHECKED BY		DATE	
-		-	
ENGINEER APPROVAL		DATE	
-		-	
NORC PROJ. ENGR.		DATE	
-		-	
APPROVED BY		DATE	
-		-	
SIZE D CAGE CODE 531008 DRAWING NO. 531008 REV -			
SCALE 1/1 RELEASE DATE: X SHEET 1 OF 2			
TITLE SUB-SURFACE INTERFACE PAYLOAD CABLE ASSEMBLY  NATIONAL DATA SPACE CENTER John C. Stennis Space Center Stennis Space Center, Mississippi 39529-6000			

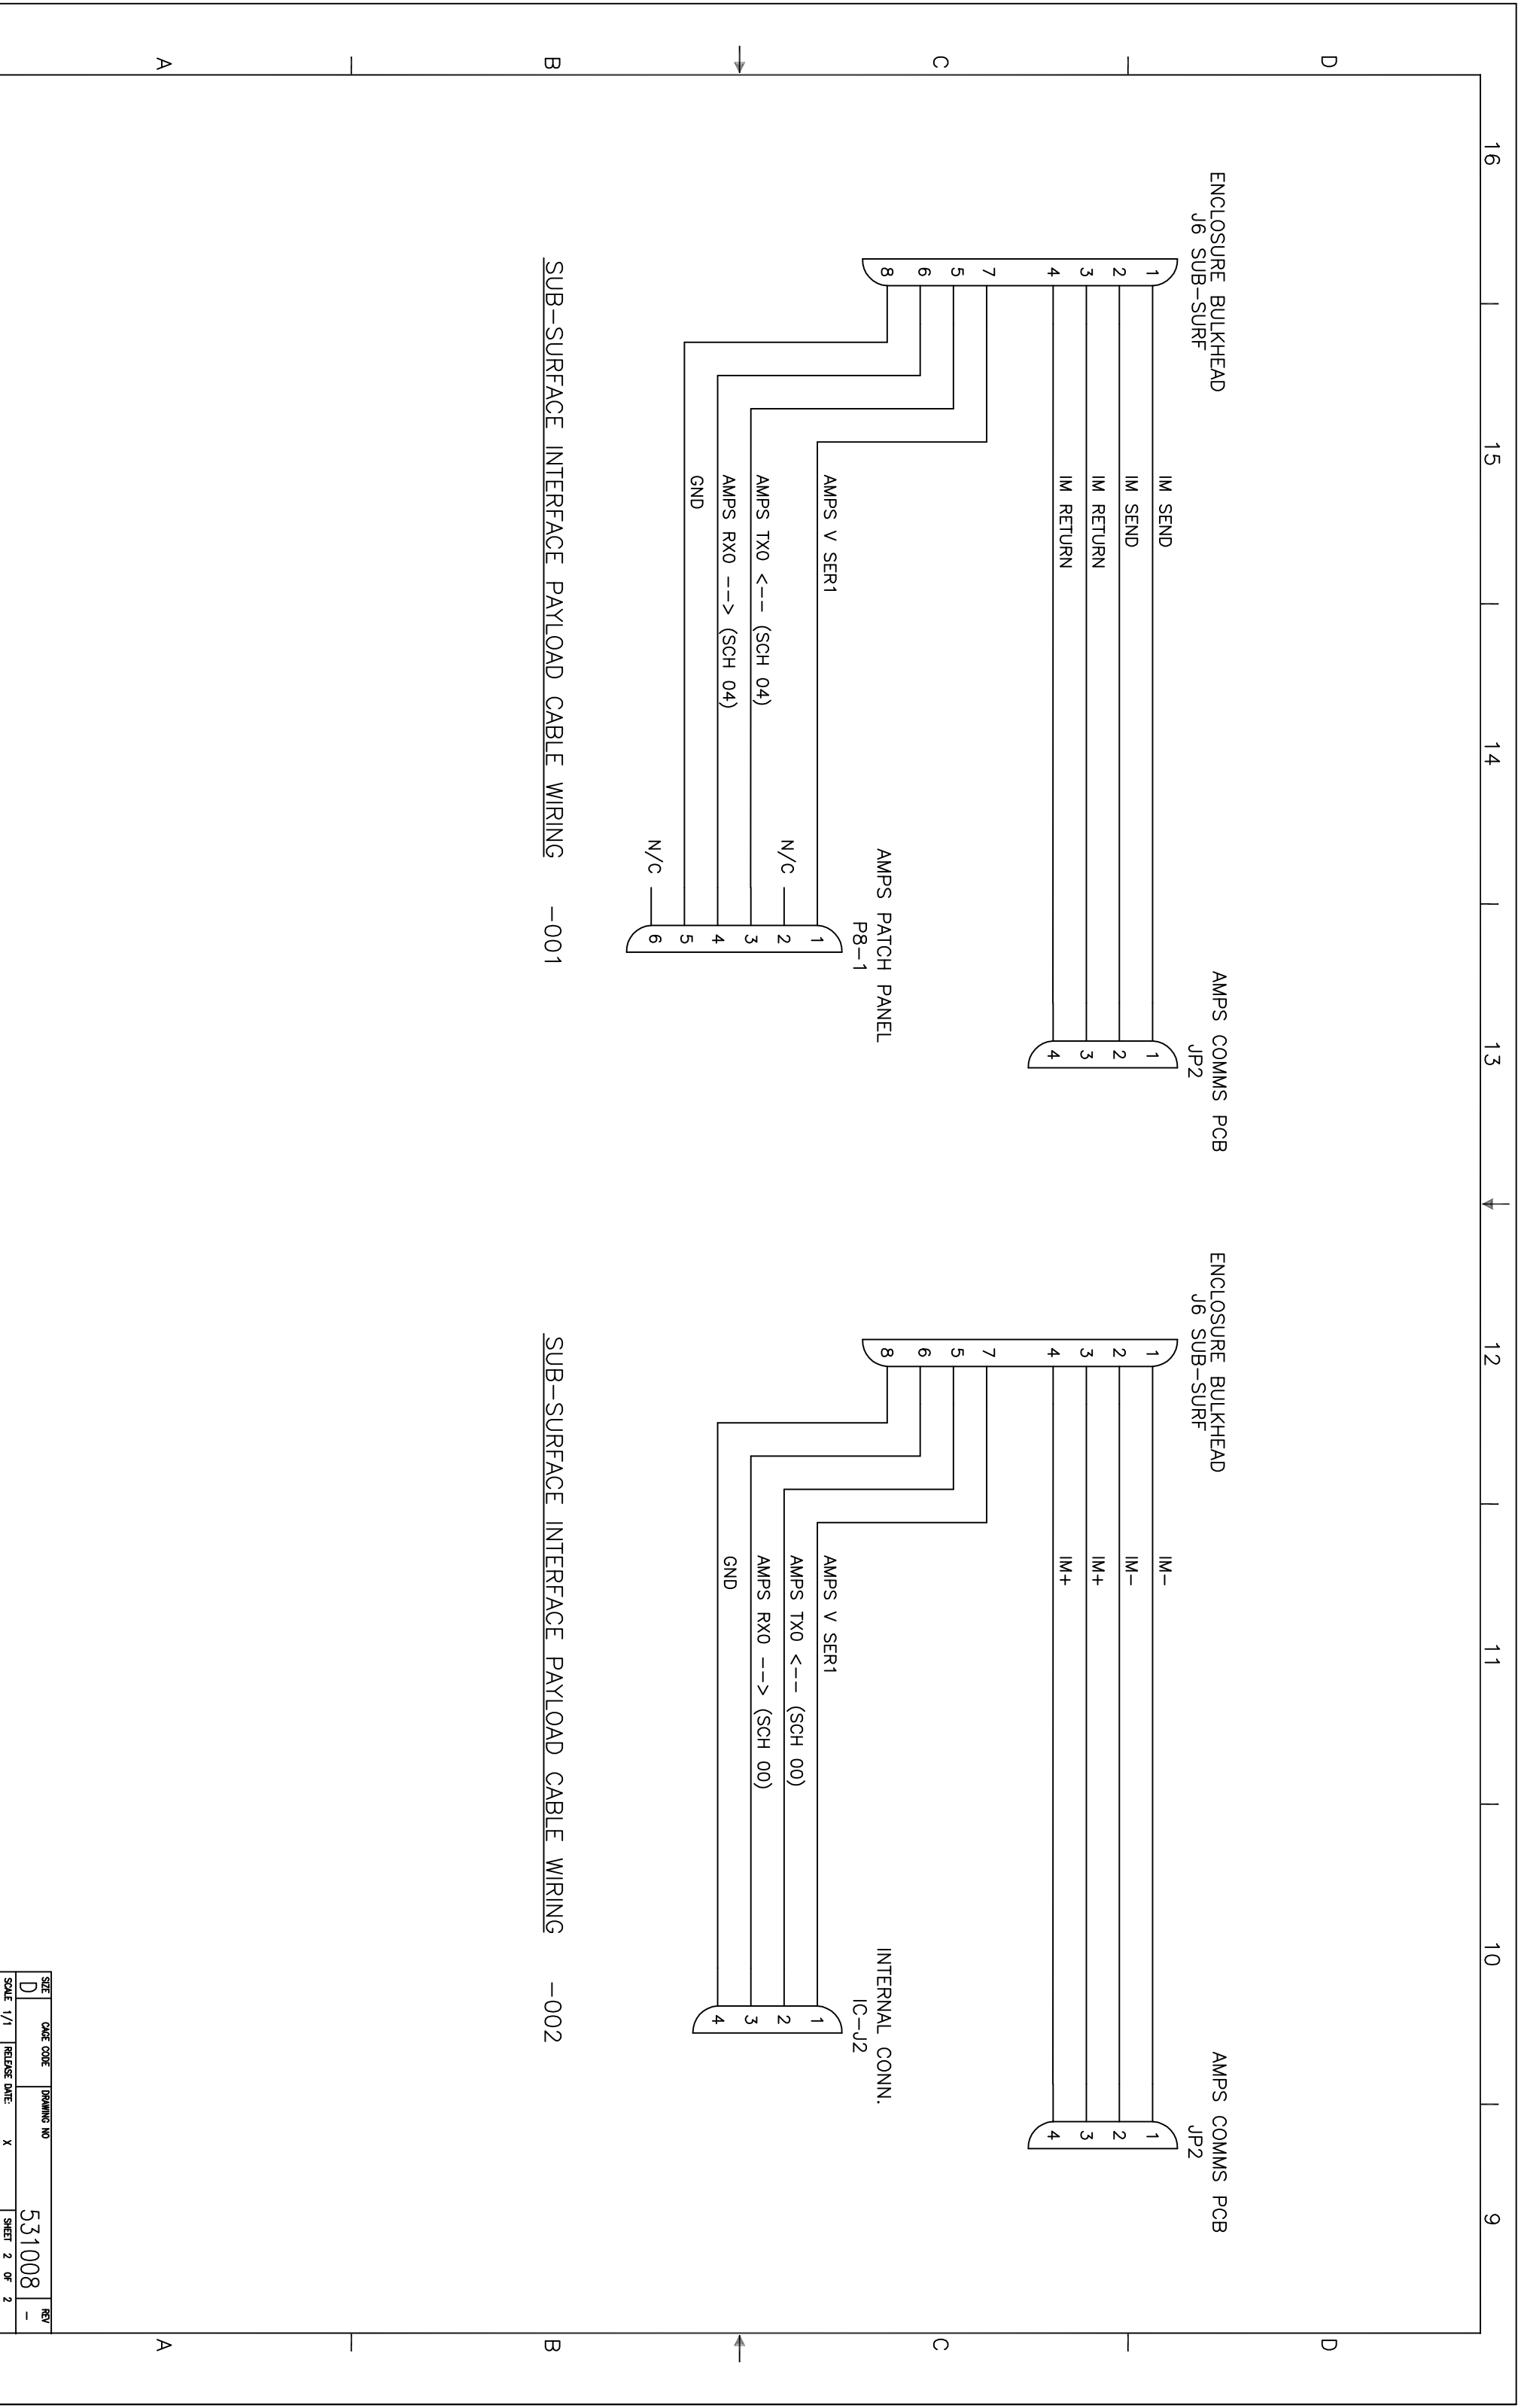

SIZE	CAGE CODE	DRAWING NO	REV
D		531008	-
SCALE	1/1	RELEASE DATE	X
SHEET	2	OF	2