


REVISIONS				1	
ZONE	LTR	DESCRIPTION	DATE	APPROVED	
-	-		xx/xx/xx	xx/xx/xx	
-	-		xx/xx/xx	xx/xx/xx	


THIS DRAWING HAS BEEN GENERATED AND IS MAINTAINED BY A CAD SYSTEM. CHANGES SHALL ONLY BE INCORPORATED AS DIRECTED BY THE NDBC ENGINEERING DEPARTMENT.

- NOTES:
- ITEMS 1 & 2 CAN BE OBTAINED AS A PRE-ASSEMBLED CABLE BY ORDERING A PASTERNAK PE37362-17 CABLE ASSEMBLY, NDBC CONTROL # 13463.
 - THE DOUBLE SHIELDED RG316DS CAN BE USED AS A SUBSTITUTE FOR RG316U.
 - USE A BROTHER P-TOUCH LABEL MAKER, MODEL PT-2400 OR EQUIVALENT, TO IDENTIFY CABLES AS SHOWN IN THE LABEL IDENTIFICATION TABLE. APPLY LABELS AS SHOWN IN THE CABLE VIEW.

LABEL IDENTIFICATION TABLE			
CABLE ID NUMBER	LABEL X1	LABEL X2	
532002-001	IRIDIUM MODEM RF	ANTENNA TNC	

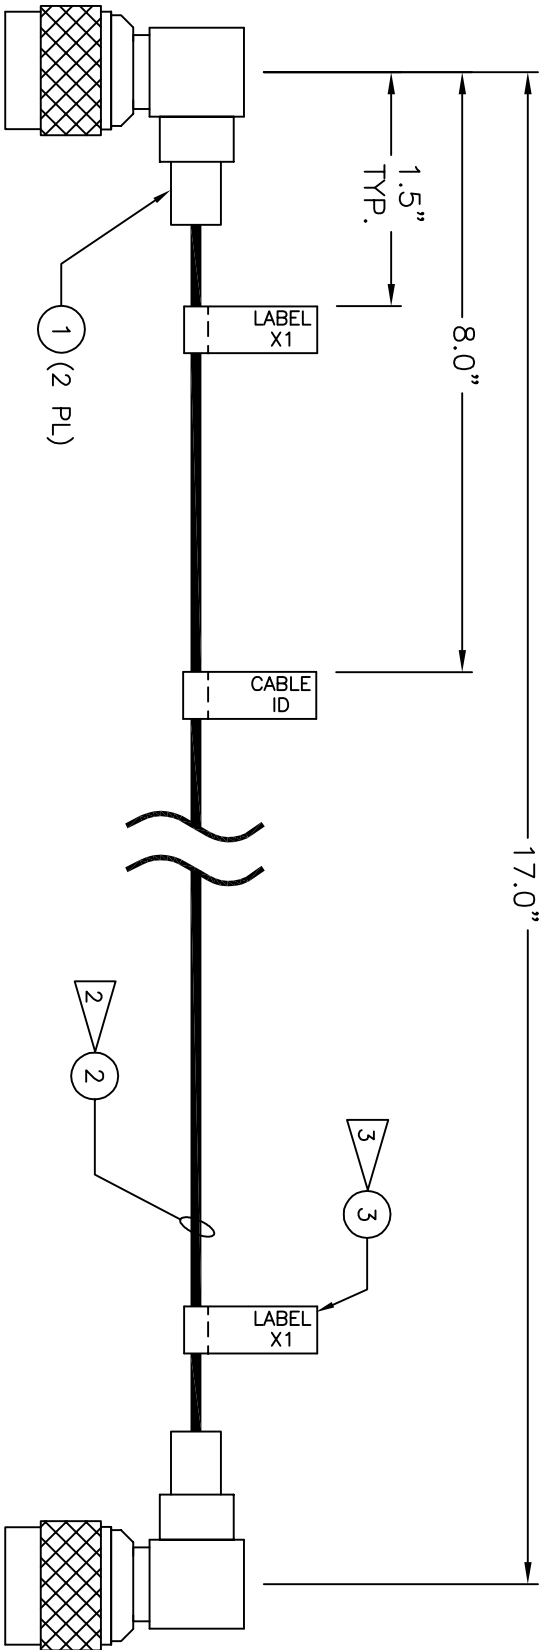

IRIDIUM RF PAYLOAD CABLE ASSEMBLY - 001

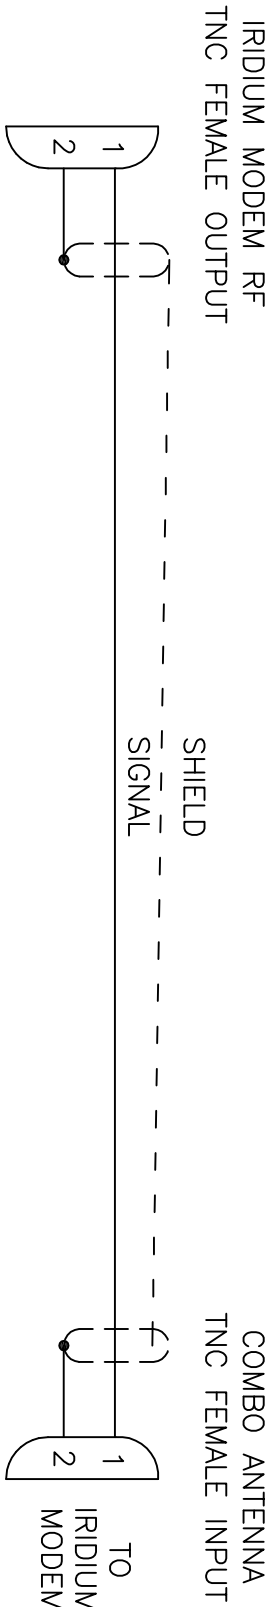

IRIDIUM RF PAYLOAD CABLE WIRING - 001

PARTS LIST				DESCRIPTION				ZONE (S)		ITEM NO.	
QTY				NOTES							
-	AR	3		LABEL TAPE, BLK INK ON WHI, 9mm(3/8"), P-TOUCH TZ LAMINATED TAPE							
-	AR			CABLE, 50 OHM COAX WITH SILVER COVERED CU SHIELD							
-	2			CONNECTOR, 50 OHM TNC MALE RIGHT ANGLE, CRIMP							
-002-001											

		UNLESS OTHERWISE SPECIFIED, DIMENSIONS ARE IN INCHES		CONTRACT NO.		TITLE	
			REVISIONS REQUIRED X.X 1.05				