


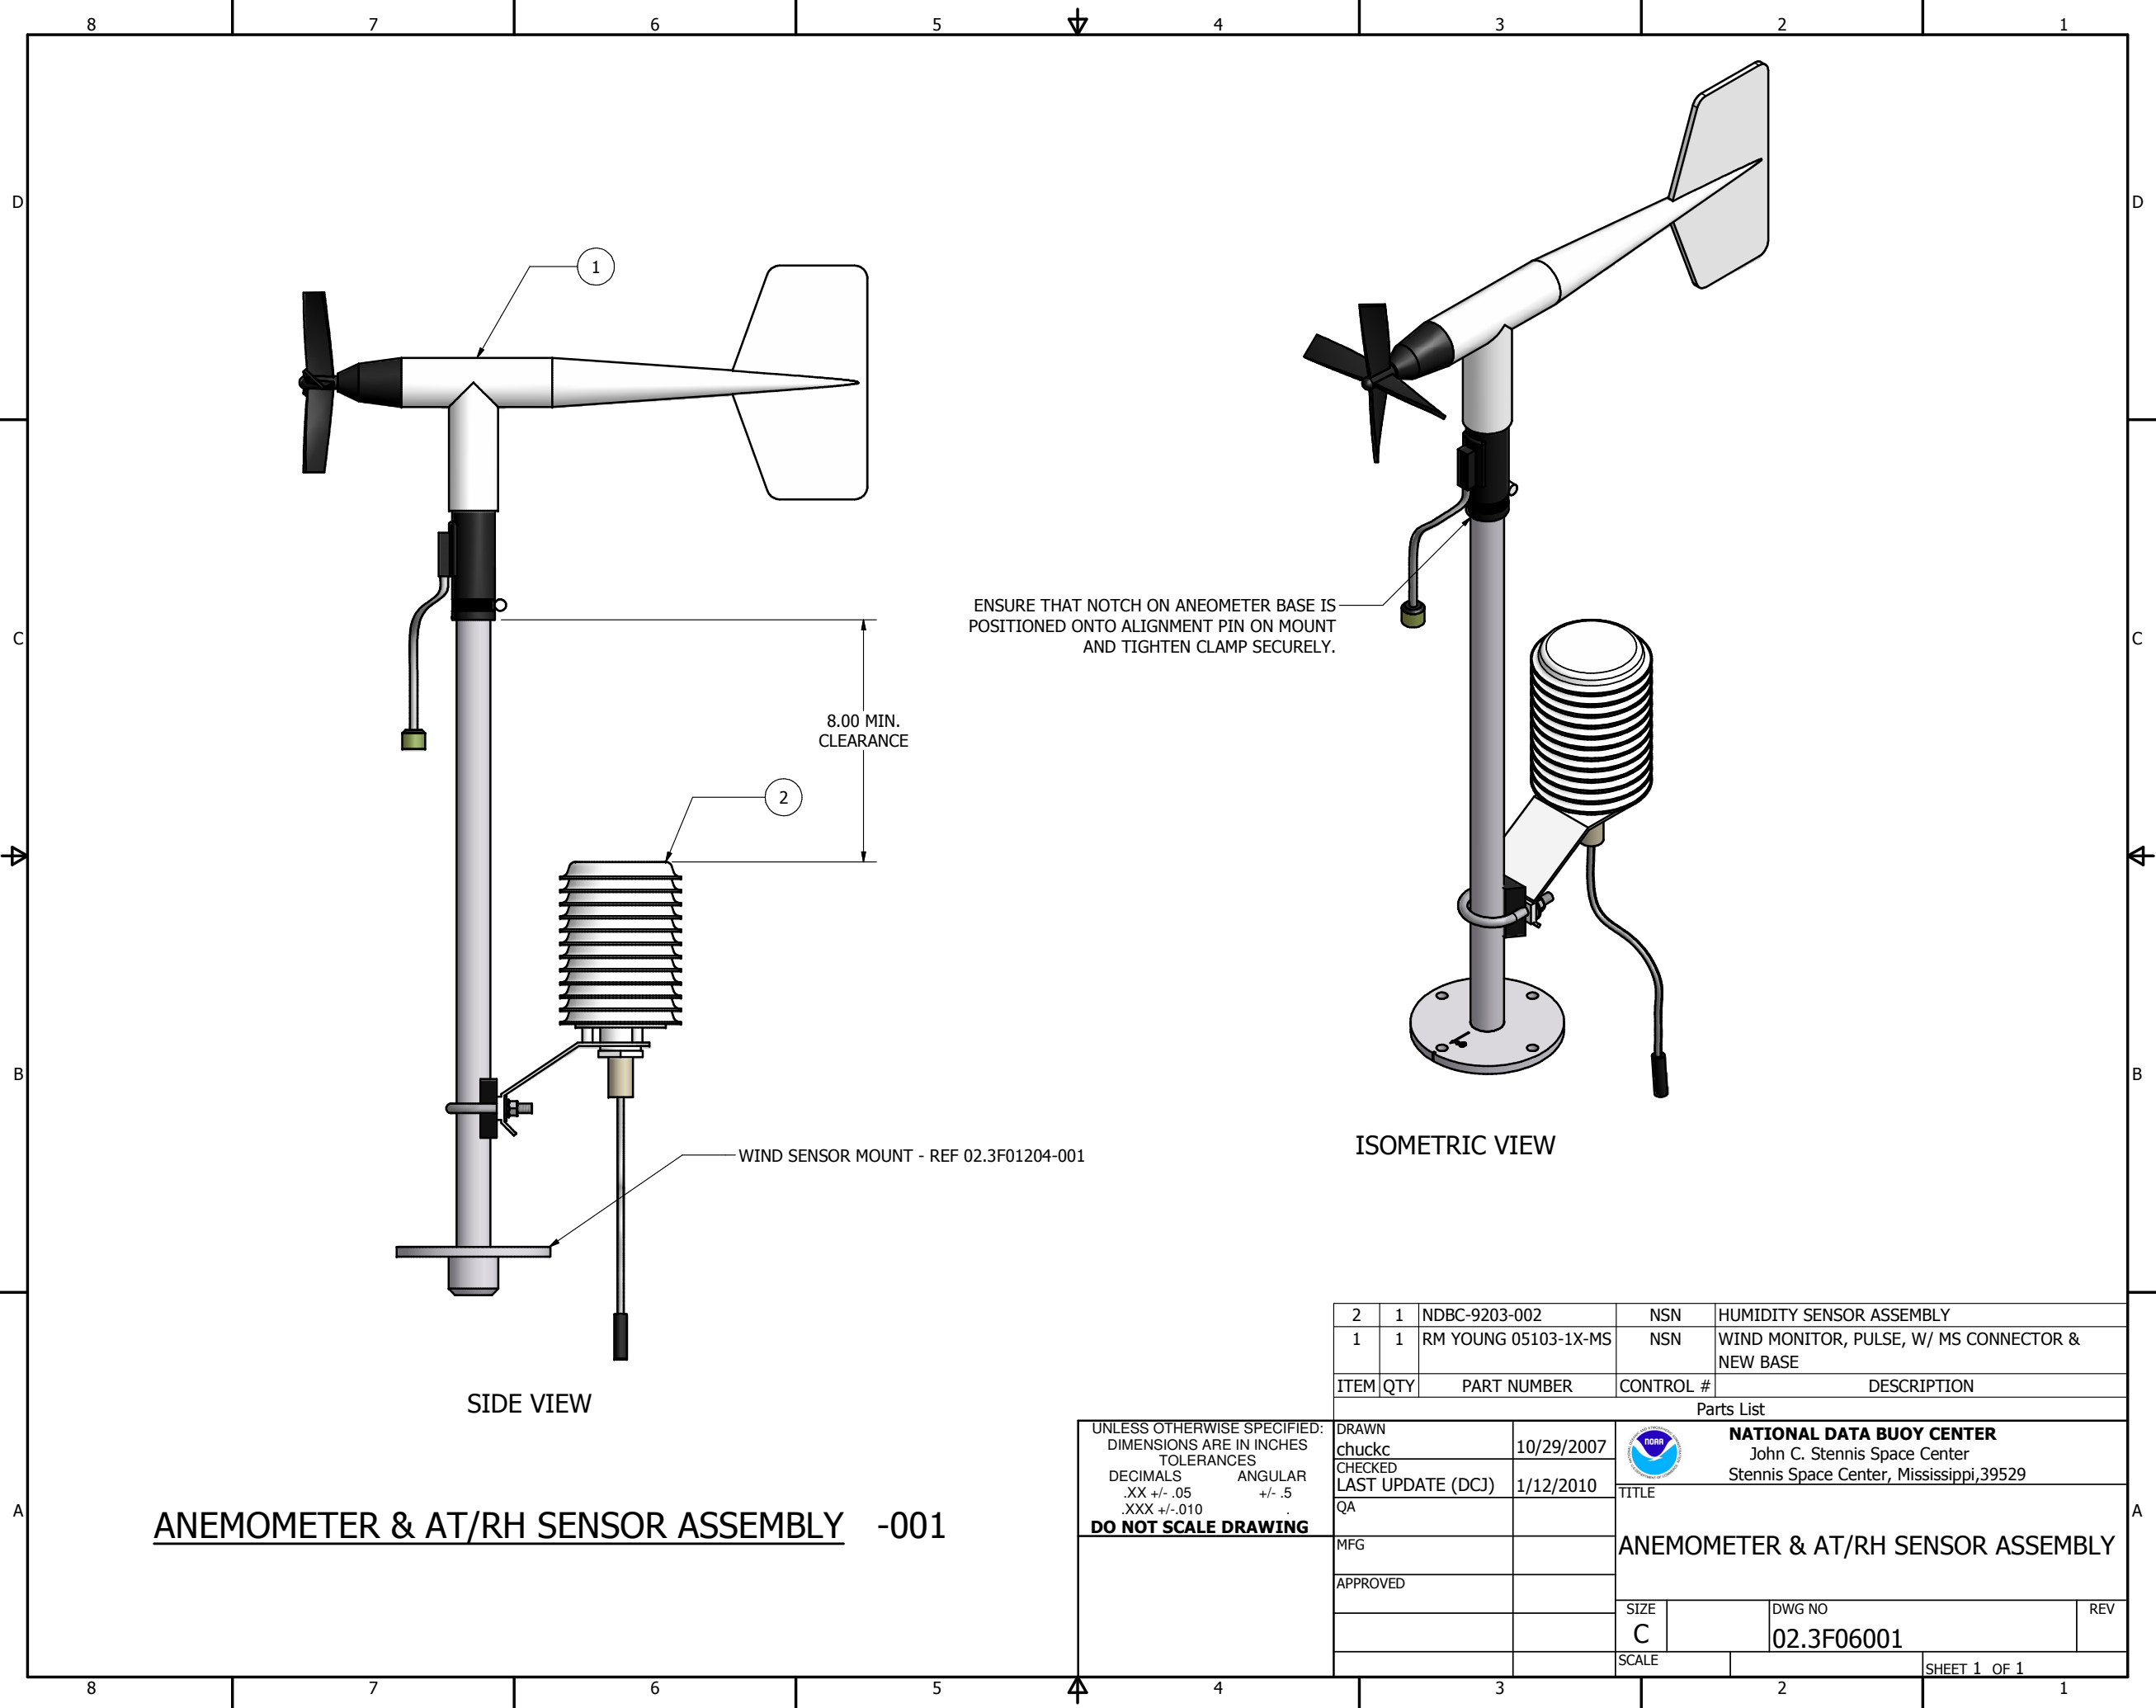

2	1	NDBC-9203-002	NSN	HUMIDITY SENSOR ASSEMBLY		
1	1	RM YOUNG 05103-1X-MS	NSN	WIND MONITOR, PULSE, W/ MS CONNECTOR & NEW BASE		
ITEM	QTY	PART NUMBER	CONTROL #	DESCRIPTION		
Parts List						
DRAWN chuckc		10/29/2007		NATIONAL DATA BUOY CENTER John C. Stennis Space Center Stennis Space Center, Mississippi,39529		
CHECKED LAST UPDATE (DCJ)		1/12/2010				
QA			TITLE			
MFG			ANEMOMETER & AT/RH SENSOR ASSEMBLY			
APPROVED						
			SIZE C			DWG NO 02.3F06001
			SCALE		SHEET 1 OF 1	