


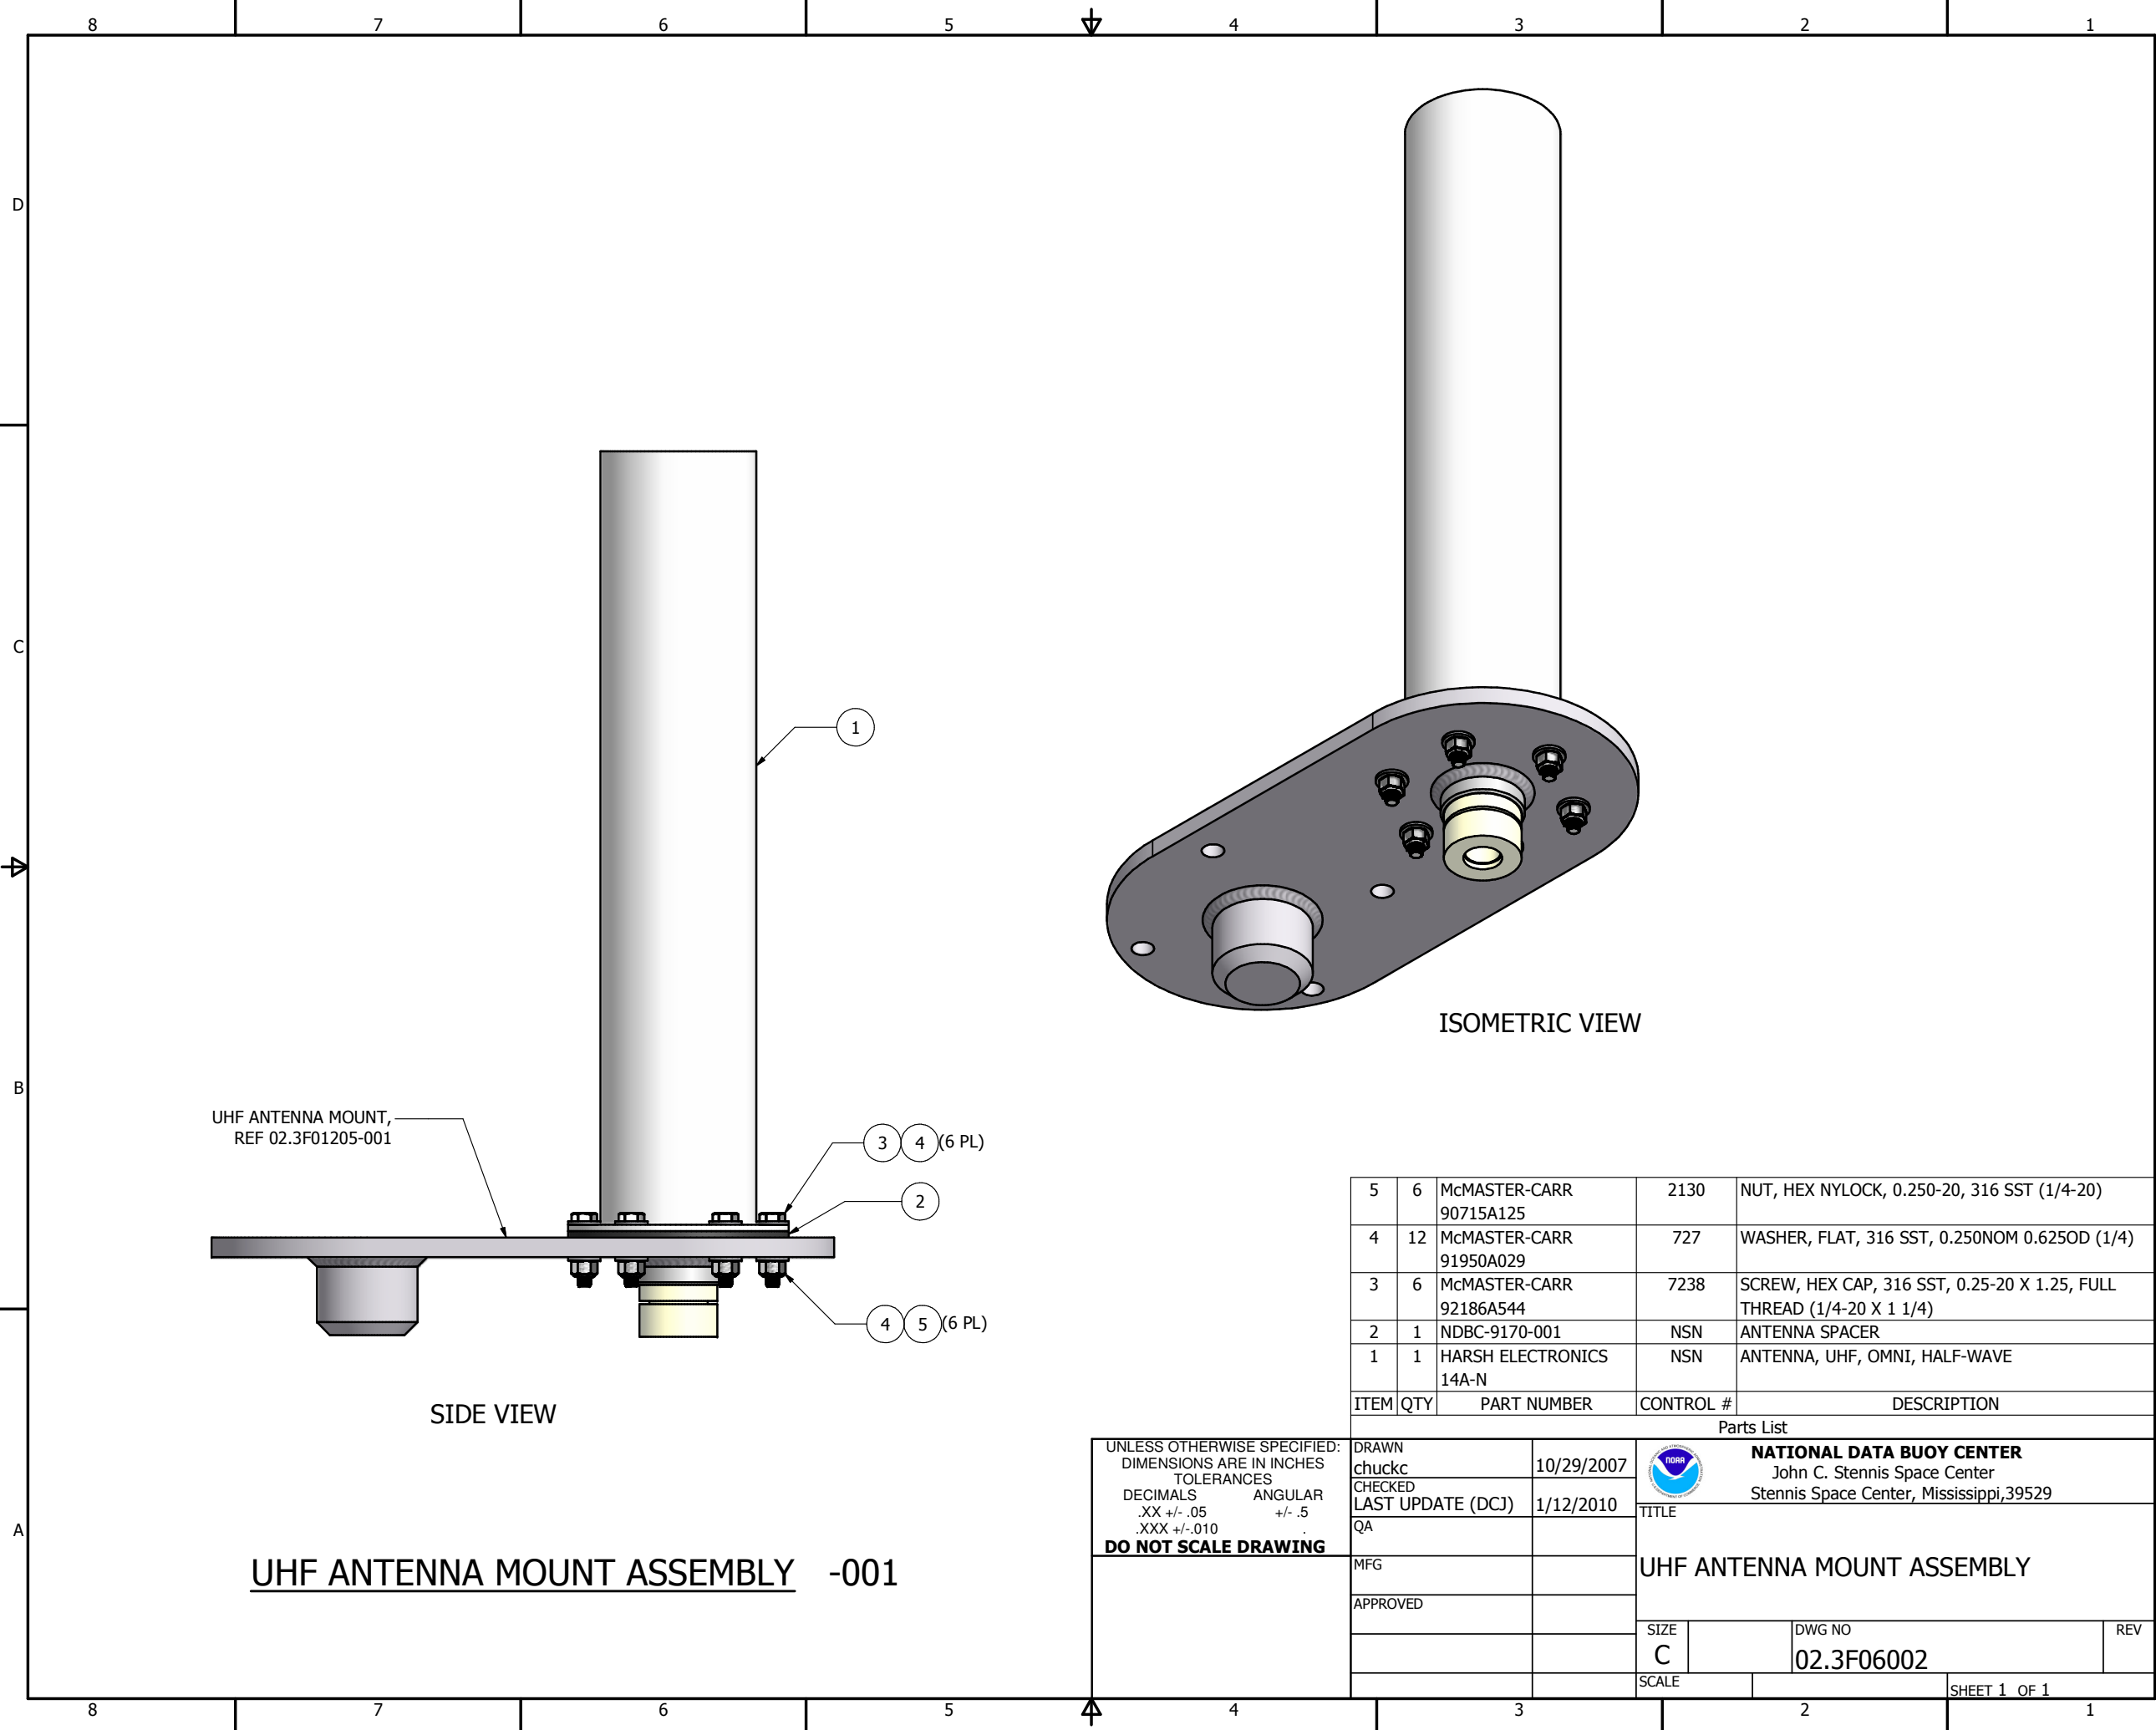

UHF ANTENNA MOUNT,
REF 02.3F01205-001

SIDE VIEW

ISOMETRIC VIEW

5	6	McMASTER-CARR 90715A125	2130	NUT, HEX NYLOCK, 0.250-20, 316 SST (1/4-20)
4	12	McMASTER-CARR 91950A029	727	WASHER, FLAT, 316 SST, 0.250NOM 0.625OD (1/4)
3	6	McMASTER-CARR 92186A544	7238	SCREW, HEX CAP, 316 SST, 0.25-20 X 1.25, FULL THREAD (1/4-20 X 1 1/4)
2	1	NDBC-9170-001	NSN	ANTENNA SPACER
1	1	HARSH ELECTRONICS 14A-N	NSN	ANTENNA, UHF, OMNI, HALF-WAVE
ITEM	QTY	PART NUMBER	CONTROL #	DESCRIPTION

UNLESS OTHERWISE SPECIFIED:
DIMENSIONS ARE IN INCHES
TOLERANCES
DECIMALS .XX +/- .05
ANGULAR +/- .5
XXX +/- .010
DO NOT SCALE DRAWING

DRAWN chuckc	10/29/2007
CHECKED LAST UPDATE (DCJ)	1/12/2010
QA	
MFG	
APPROVED	

Parts List			
 NATIONAL DATA BUOY CENTER John C. Stennis Space Center Stennis Space Center, Mississippi, 39529			
TITLE			
UHF ANTENNA MOUNT ASSEMBLY			
SIZE C	DWG NO 02.3F06002		REV
SCALE	SHEET 1 OF 1		

UHF ANTENNA MOUNT ASSEMBLY -001