
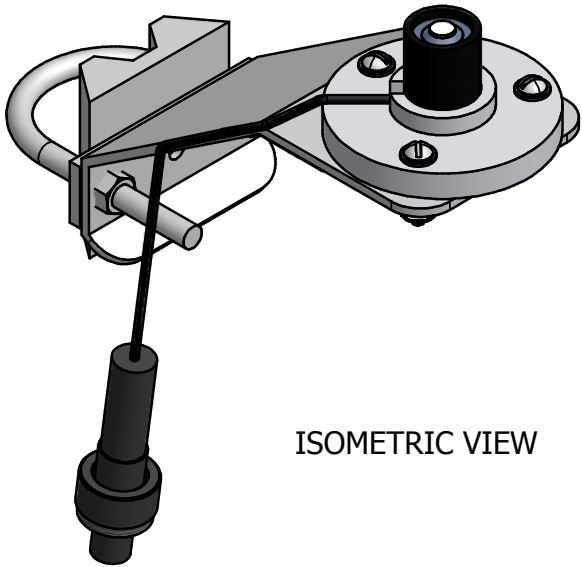
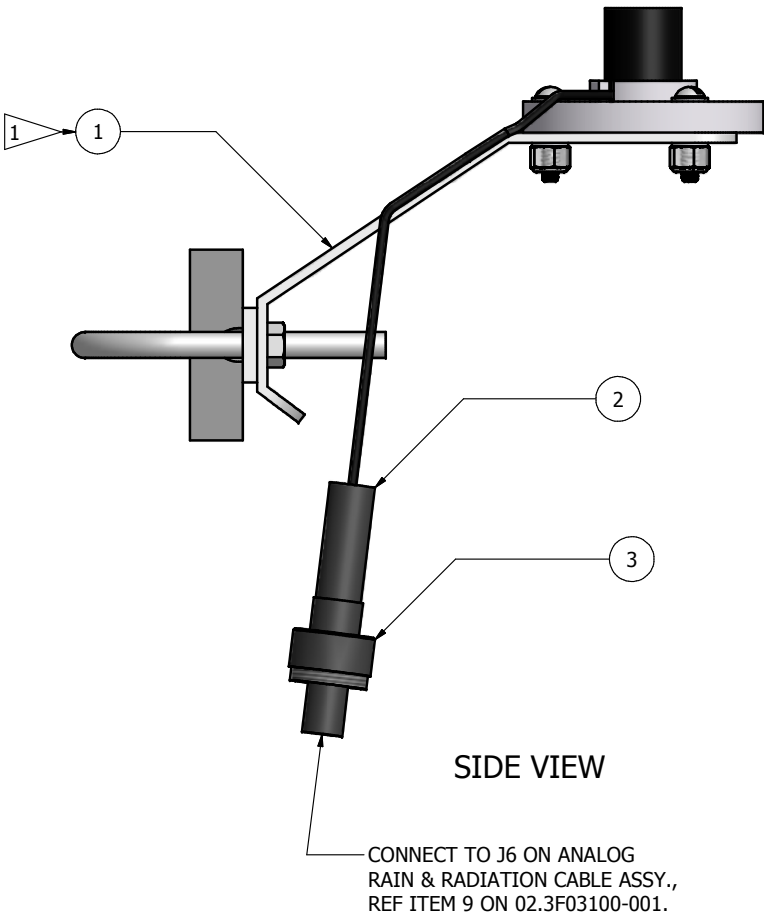


NOTES:

1 MODIFY SOLAR RADIATION ASSEMBLY, ITEM 1, BY REPLACING EXISTING CONNECTOR WITH RUBBER MOLDED CONNECTOR WITH LOCKING SLEEVE, ITEMS 2 & 3.

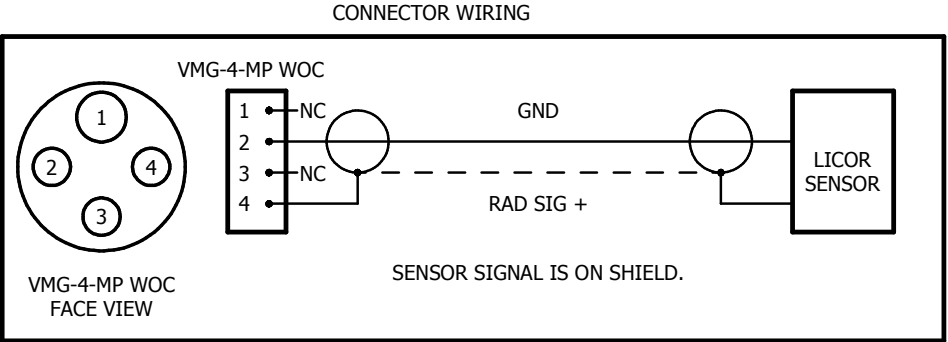

WETMATE SOLAR RADIATION
SENSOR ASSEMBLY -001

3	1	SEA CON / G-MLS-D	14004	SLEEVE, DLERIN LOCKING, MALE THREAD
2	1	SEA CON / VMG-4-MP-WOC	14002	CONNECTOR, REVERSE RUBBER MOLDED, 4 CIRCUIT MALE PLUG
1	1	NDBC-9202-001	NSN	SOLAR RADIATION SENSOR ASSEMBLY
ITEM	QTY	PART NUMBER	CONTROL #	DESCRIPTION
Parts List				
DRAWN D Jaynes		10/29/2007	 NATIONAL DATA BUOY CENTER John C. Stennis Space Center Stennis Space Center, Mississippi, 39529	
CHECKED LAST UPDATE (DCJ)		1/12/2010		
QA			TITLE	
MFG			WETMATE SOLAR RADIATION SENSOR ASSEMBLY	
APPROVED			SIZE	
			C	
			DWG NO	
			02.3F06003	
			SCALE	
			SHEET 1 OF 1	

UNLESS OTHERWISE SPECIFIED:
DIMENSIONS ARE IN INCHES
TOLERANCES
DECIMALS .XX +/- .05
ANGULAR +/- .5
DO NOT SCALE DRAWING