


REVISIONS		DATE	APPROVED
ZONE	LTR	DESCRIPTION	

THIS DRAWING HAS BEEN GENERATED AND IS MAINTAINED BY A CAD SYSTEM. CHANGES SHALL ONLY BE INCORPORATED AS DIRECTED BY THE NDBC ENGINEERING DEPARTMENT.

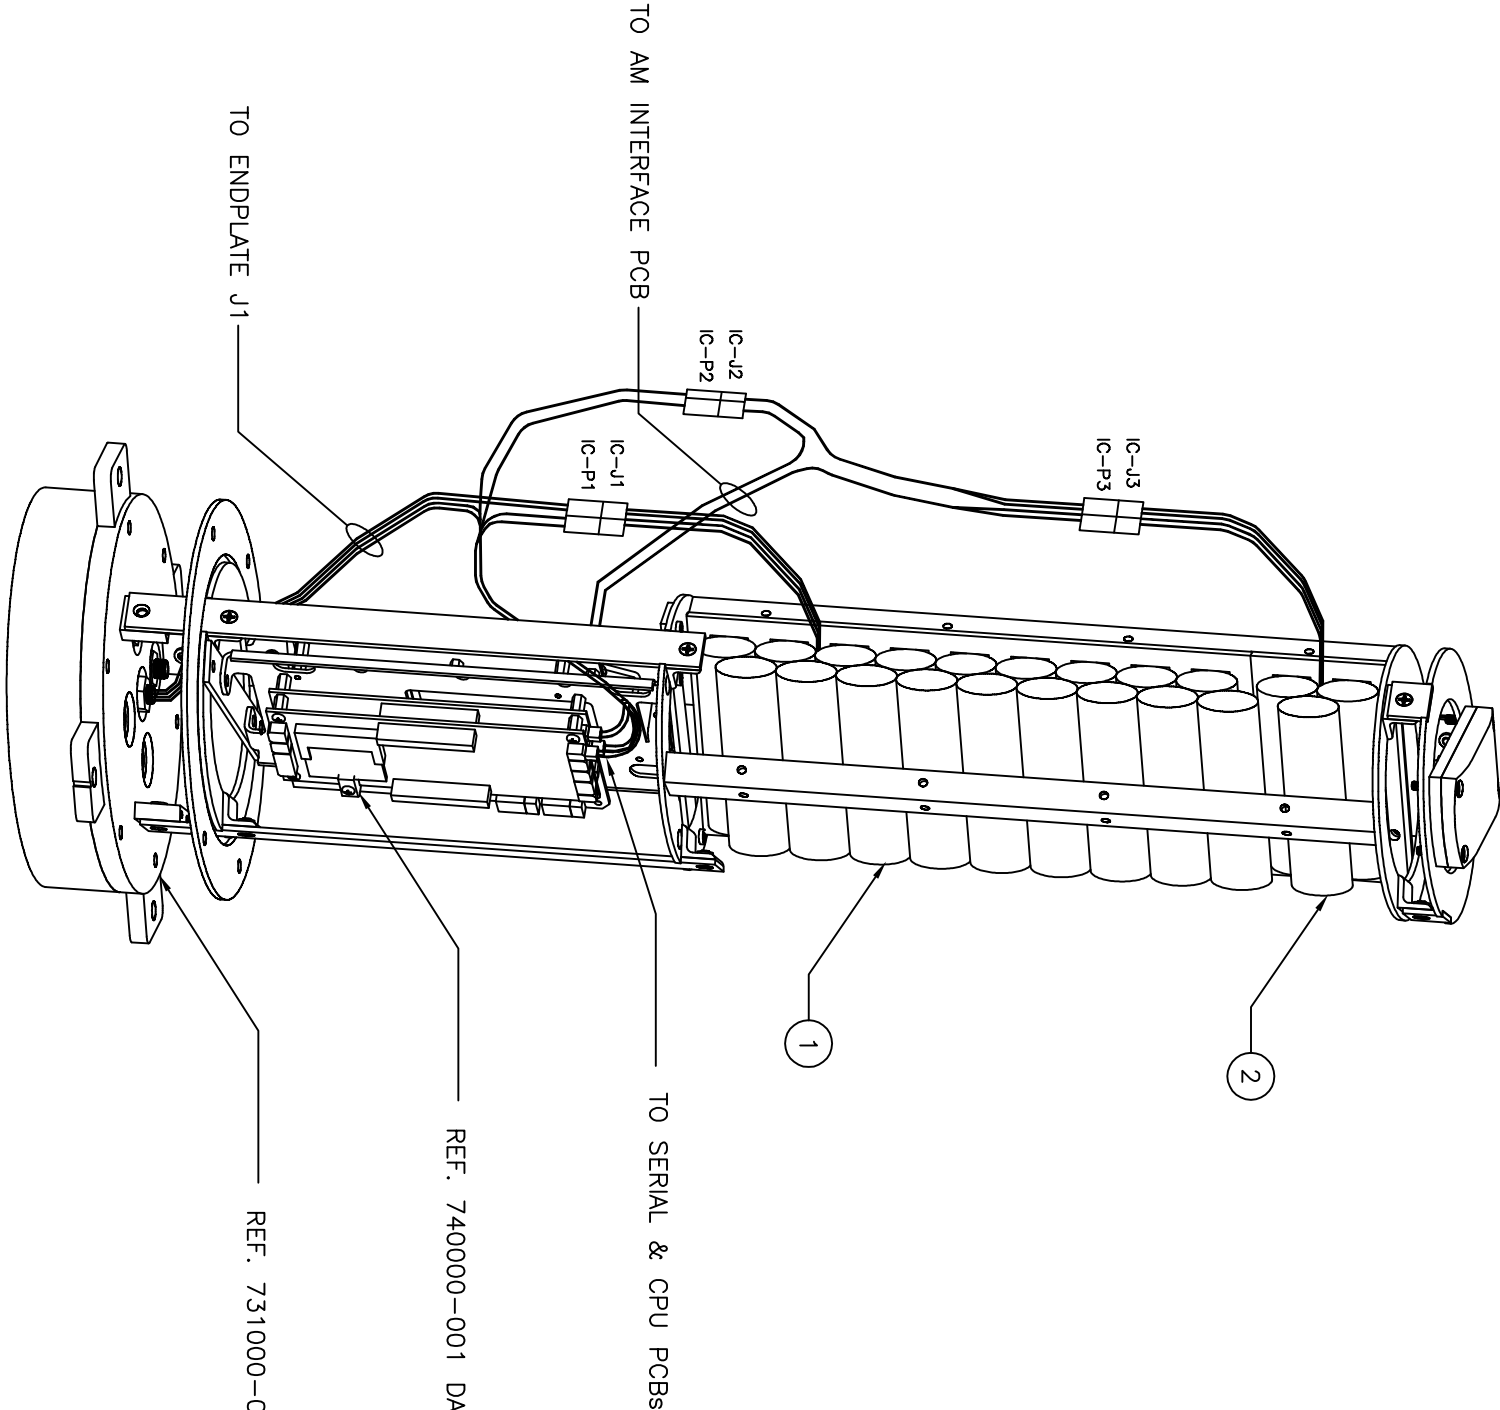

DART TUBE INTERNAL POWER SYSTEM INSTALLATION -001

AutocAD Drawing/Sketch:
Printed Copies May Be Obsolete:
Validate Prior to use.

REVISED: 02/27/08
DISCARD ALL PRIOR DWGS

-001	STD	DART
- NO.	HULL NO.	NEXT ASSY
		USED ON
		APPLICATION

QTY.	NOTES	DESCRIPTION	NDBC CONTROL NO.	PART/SPEC. NUMBER	ZONE	ITEM NO.
-	1	BATTERY PACK, 11.7 VDC LITHIUM 3 DD CELLS 30AH, ELECTROCHEM	8404	3PD1348	-	2
-	1	BATTERY PACK, 11.7 VDC LITHIUM 18 DD CELLS 180AH, ELECTROCHEM	-	3PD1349	-	1
-002-001						

UNLESS OTHERWISE SPECIFIED, DIMENSIONS ARE IN INCHES. DECIMALS: ANGULAR: 1/32 & 1/16 2.00		CONTRACT NO. -		TITLE: DART TUBE INTERNAL POWER SYSTEM INSTALLATION	
DO NOT SCALE DRAWING		APPROVALS		DATE: 02/27/08	
CONFIGURATION NOT APPROVAL		DRAWN BY: D.JAYNES		DATE: 02/27/08	
FINISH		CHECKED BY:		DATE:	
ENGINEER APPROVAL		NDBC PROJ ENGR		DATE:	
APPROVED		APPROVED		DATE:	
SAIC		SIZE: D		SCALE: 1/1	
NATIONAL DATA BUOY CENTER John C. Stennis Space Center Stennis Space Center, Mississippi 39529-6000		CAGE CODE		DRAWING NO. 720000	
PARTS LIST		RELEASE DATE: X		SHEET 1 OF 1	