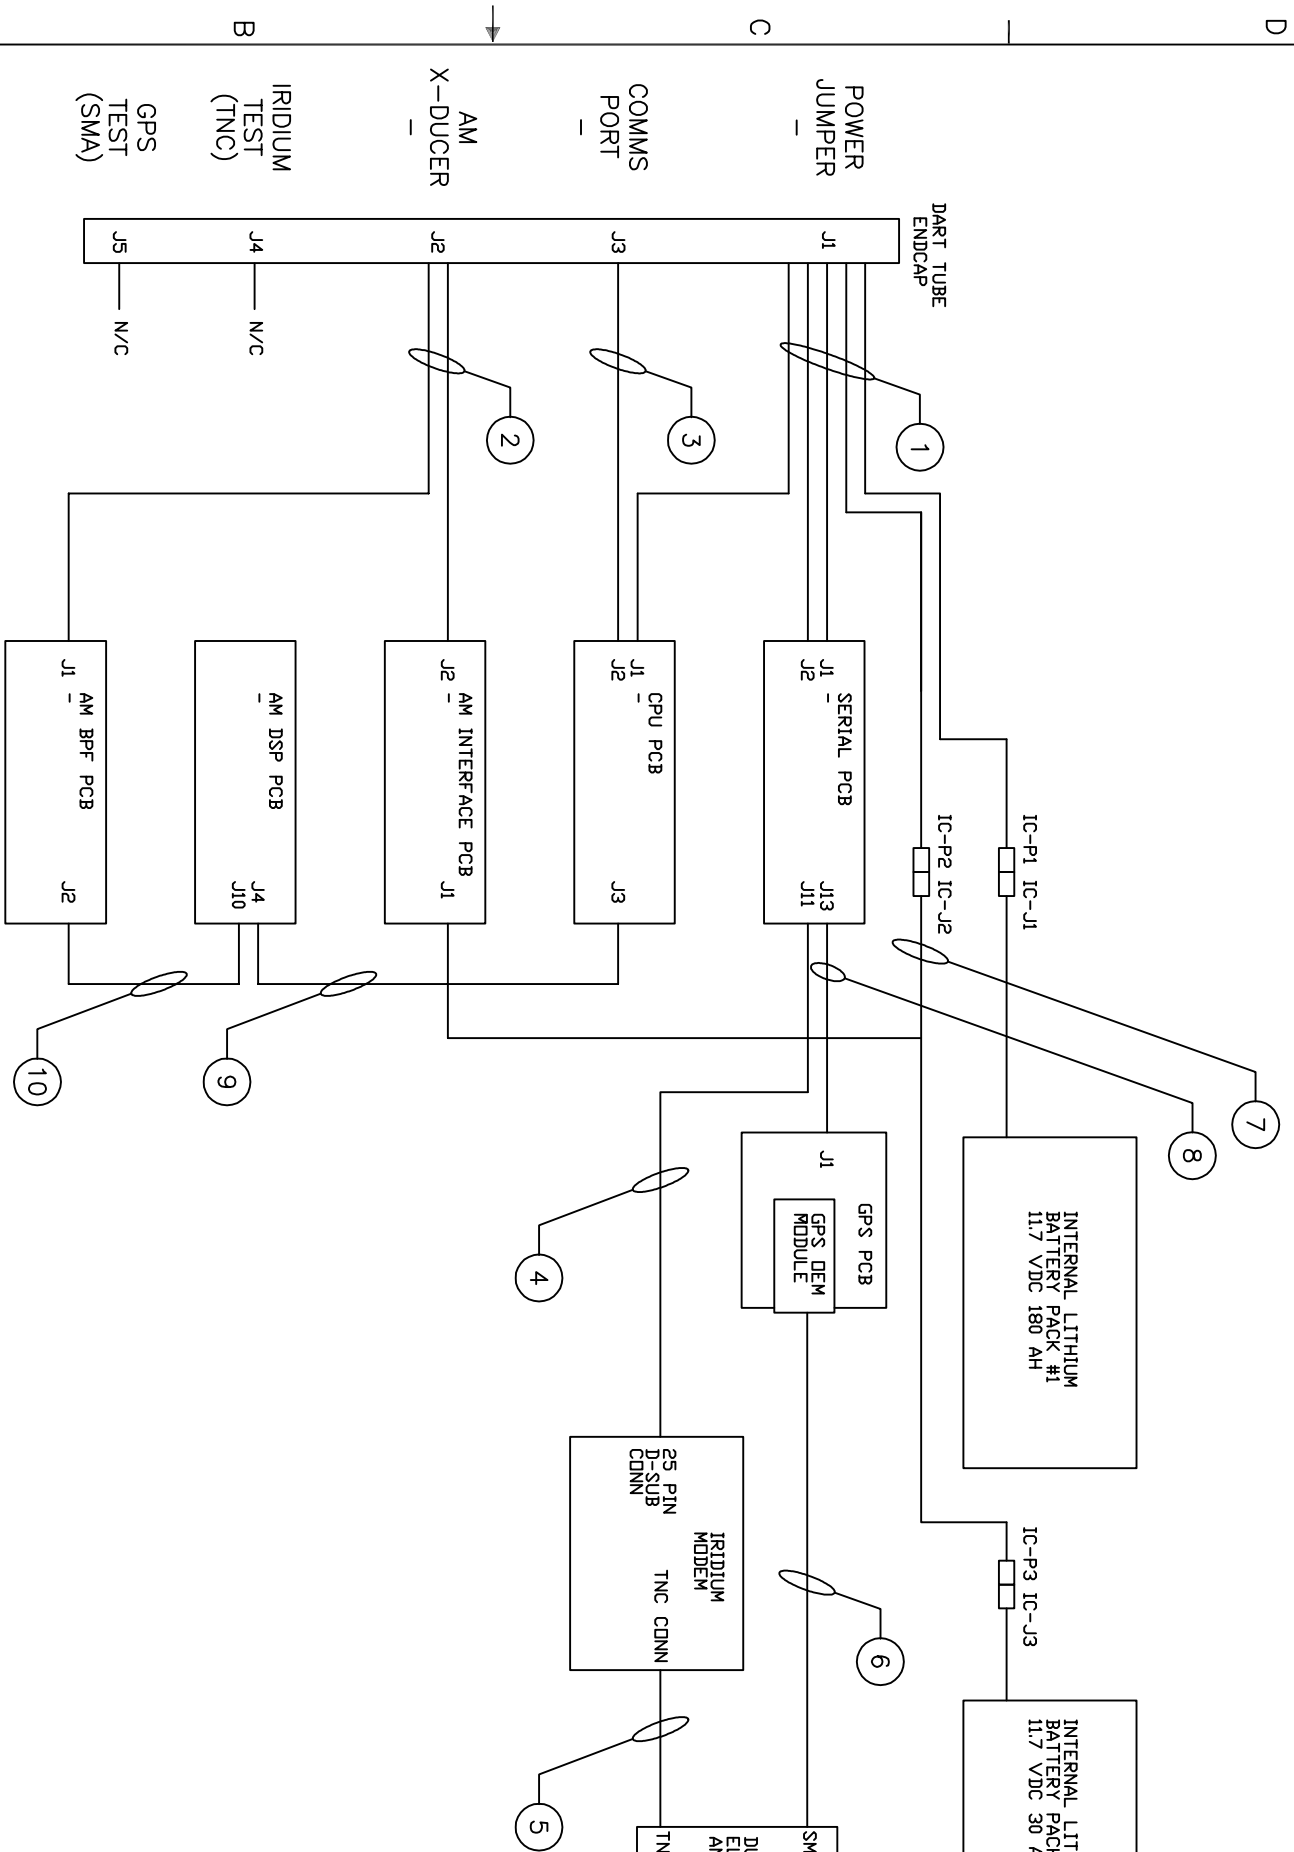


[illegible]

DART TUBE BLOCK WIRING DIAGRAM —001

AutoCAD Drawing/Sketch:
Printed Copies May Be Obsolete:
Validate Prior to use.