


NOTES:

1. REF. NDBC-3001 FOR CABLE SPECIFICATIONS AND NDBC-3002 FOR CABLE FABRICATION/WORKMANSHIP STANDARDS.
2. ITEMS 1 & 2 CAN BE ORDERED AS A VENDOR CABLE. PASTERNAK CABLE ASSEMBLY PES7362-17, NDBC CONTROL # 13463.
3. USE A BROTHER P-TOUCH LABEL MAKER, MODEL PT-2400 OR EQUIVALENT, TO IDENTIFY CABLES AS SHOWN IN THE LABEL IDENTIFICATION TABLE. APPLY LABELS AS SHOWN IN THE CABLE VIEW.

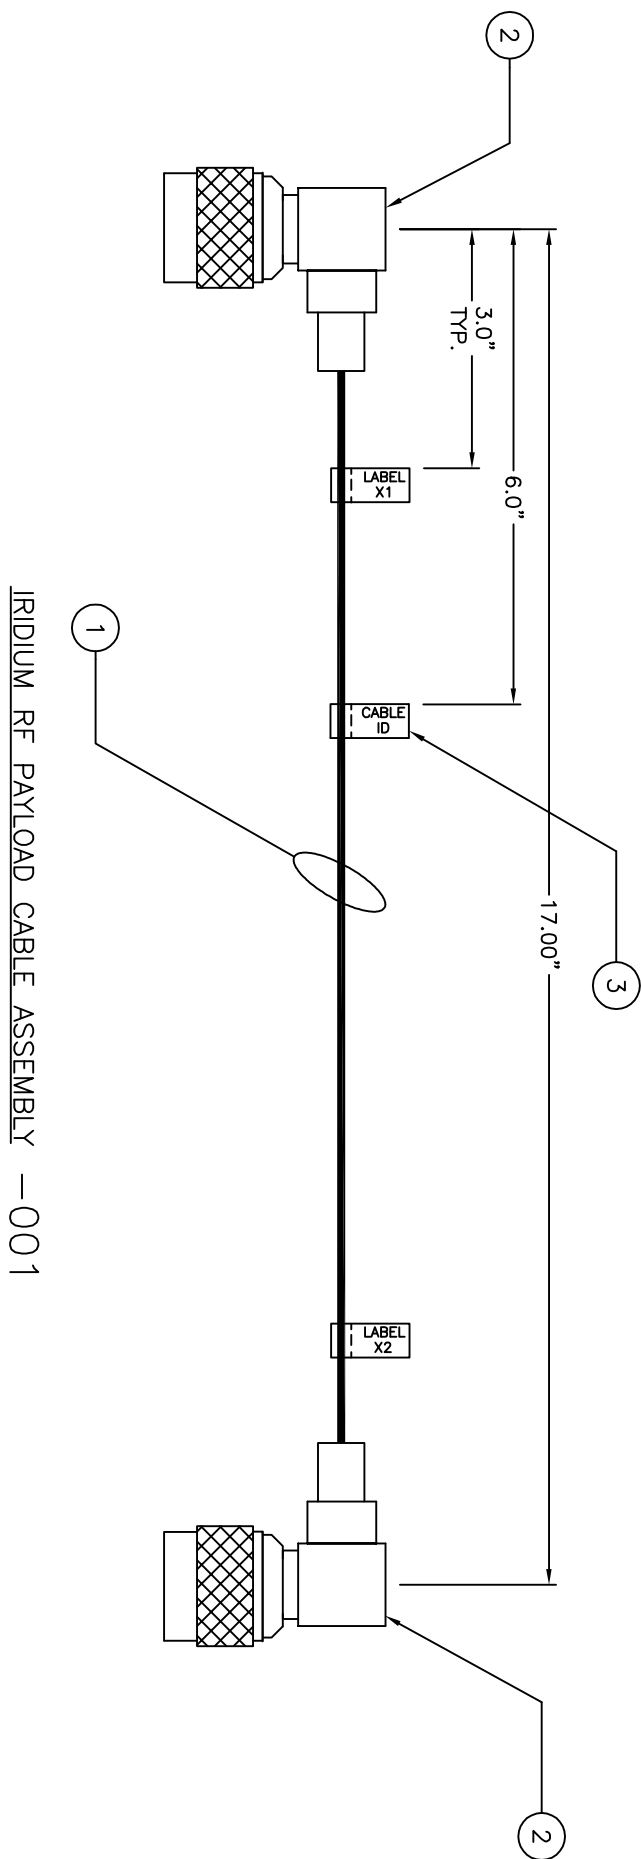

LABEL IDENTIFICATION TABLE		
CABLE ID NUMBER	LABEL X1	LABEL X2
732002-001	IRID. MODEM Rf OUT	IRID. ANT. Rf IN

							5
							4
							3
AR	3	LABEL TAPE, BLK INK ON WHT, 9mm(3/8"), P-TOUCH TZ LAMINATED TAPE	14177	BROTHER TZ-221	-		3
2		CONNECTOR, COAX, 50 OHM, TNC MALE RT. ANGLE	13378	PASTERNAK PE4455	-		2
1		CABLE, COAX, 50 OHM 26 AWG CENTER COND., 2.5 mm OD, RG316/U	13154	ALPHA WIRE 9316	-		1
-002 -001							
QTY	NOTES	DESCRIPTION	NDBC CONTROL NO.	MANUFACTURER & PART NUMBER	ZONE (S)		ITEM NO.

[illegible]