



- NOTES:
- ITEMS 1 – 3 CAN BE ORDERED AS A VENDOR CABLE. PASTERNAK CABLE ASSEMBLY PE36507-30, NDBC CONTROL # TBD.
 - USE A BROTHER P-TOUCH LABEL MAKER, MODEL PT-2400 OR EQUIVALENT, TO IDENTIFY CABLES AS SHOWN IN THE LABEL IDENTIFICATION TABLE. APPLY LABELS AS SHOWN IN THE CABLE VIEW.

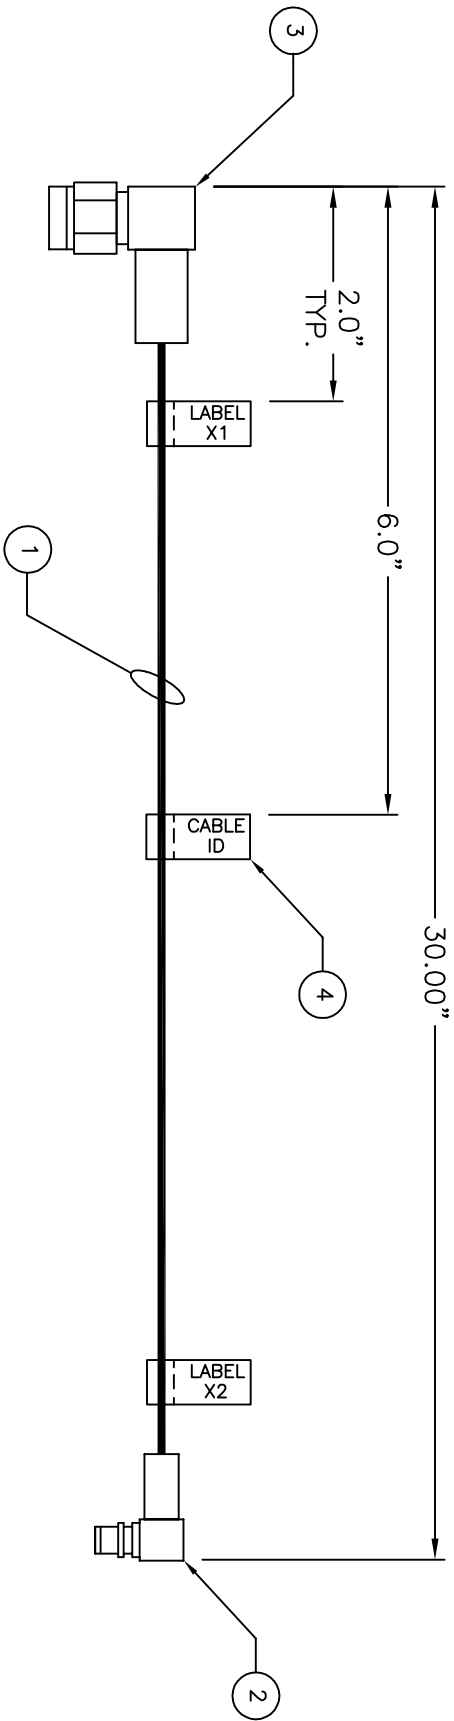

LABEL IDENTIFICATION TABLE		
CABLE ID NUMBER	LABEL X1	LABEL X2
732003-001	GPS ANT. OUT	GPS RECV. IN

GPS COAX PAYLOAD CABLE ASSEMBLY -001

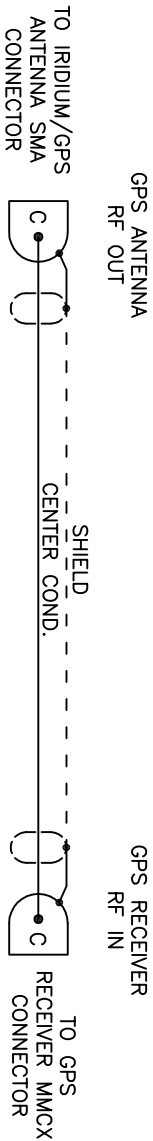

GPS COAX PAYLOAD CABLE WIRING -001

QTY	NOTES	DESCRIPTION	NDBC CONTROL NO.	MANUFACTURER & PART NUMBER	ZONE (S)	ITEM NO.
AR	2	LABEL TAPE, BLK INK ON WHI 9mm(3/8"), P-TOUCH TZ LAMINATED TAPE		BROTHER TZ-221	C6	4
1		CONNECTOR, COAX, SMA MALE RT. ANGLE CRIMP	8445	PASTERNAK PE4009	C8	3
1		CONNECTOR, COAX, MMCX MALE RT. ANGLE CRIMP	8447	PASTERNAK PE4898	C4	2
1		CABLE, COAX, 50 OHM 26 AWG CENTER COND., 0.105" OD, RG174/U	-	ALPHA WIRE 9174	C7	1
-001						

UNLESS OTHERWISE SPECIFIED, DIMENSIONS ARE IN INCHES. DECIMALS ARE ROUNDED TO 2.00.		CONTRACT NO. -		NATIONAL DATA BUOY CENTER John C. Stennis Space Center Stennis Space Center, Mississippi 39529-6000	
DO NOT SCALE DRAWING		APPROVALS		TITLE	
CONFIGURATION MGT. APPROVAL		DRAWN BY: D.JAYNES		GPS COAX PAYLOAD CABLE ASSEMBLY	
FINISH		CHECKED BY: -		SIZE: D	
ENGINEER APPROVAL		NDBC PROJ ENGR: -		CODE CODE: -	
NEXT ASSY		DATE: -		DRAWING NO: 732003	
USED ON		DATE: -		REV: -	
APPLICATION		ECP-P00-0000		SCALE: 1/1	
				RELEASE DATE: X	
				SHEET 1 OF 1	