


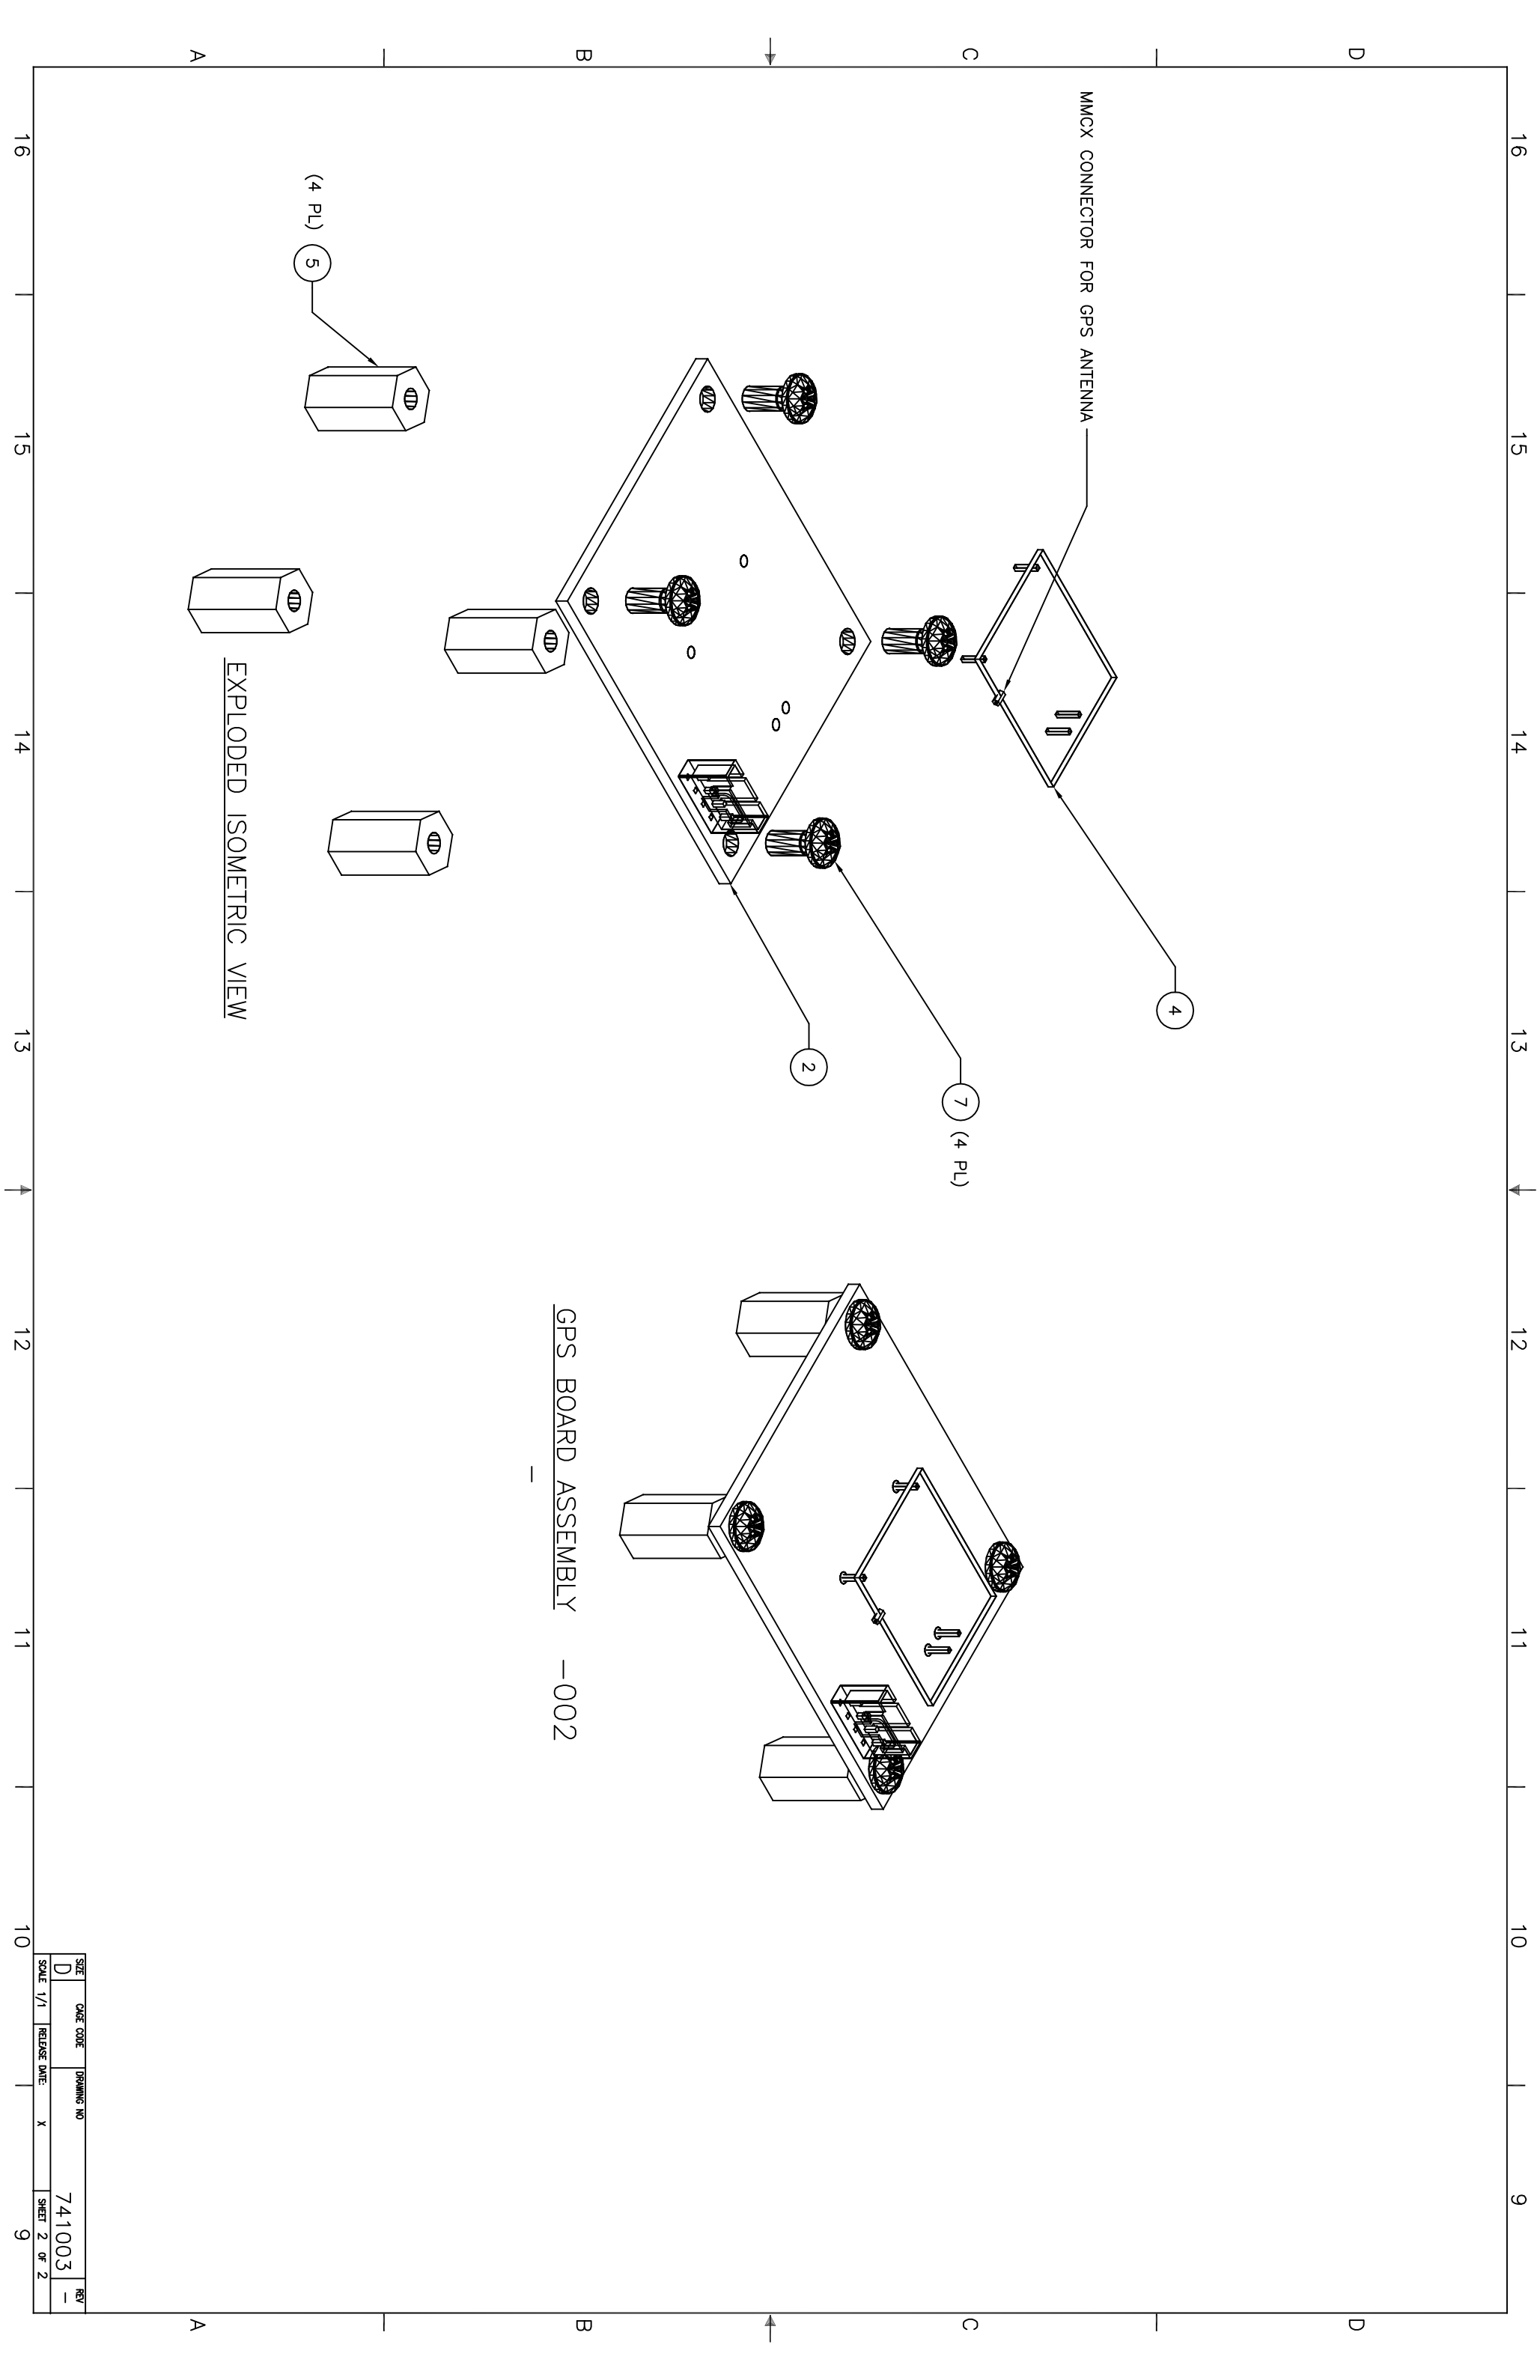

EXPLODED ISOMETRIC VIEW

GPS BOARD ASSEMBLY -002

SIZE	CAGE CODE	DRAWING NO	REV
D		741003	-
SCALE	1/1	RELEASE DATE	X
		SHEET	2 OF 2