


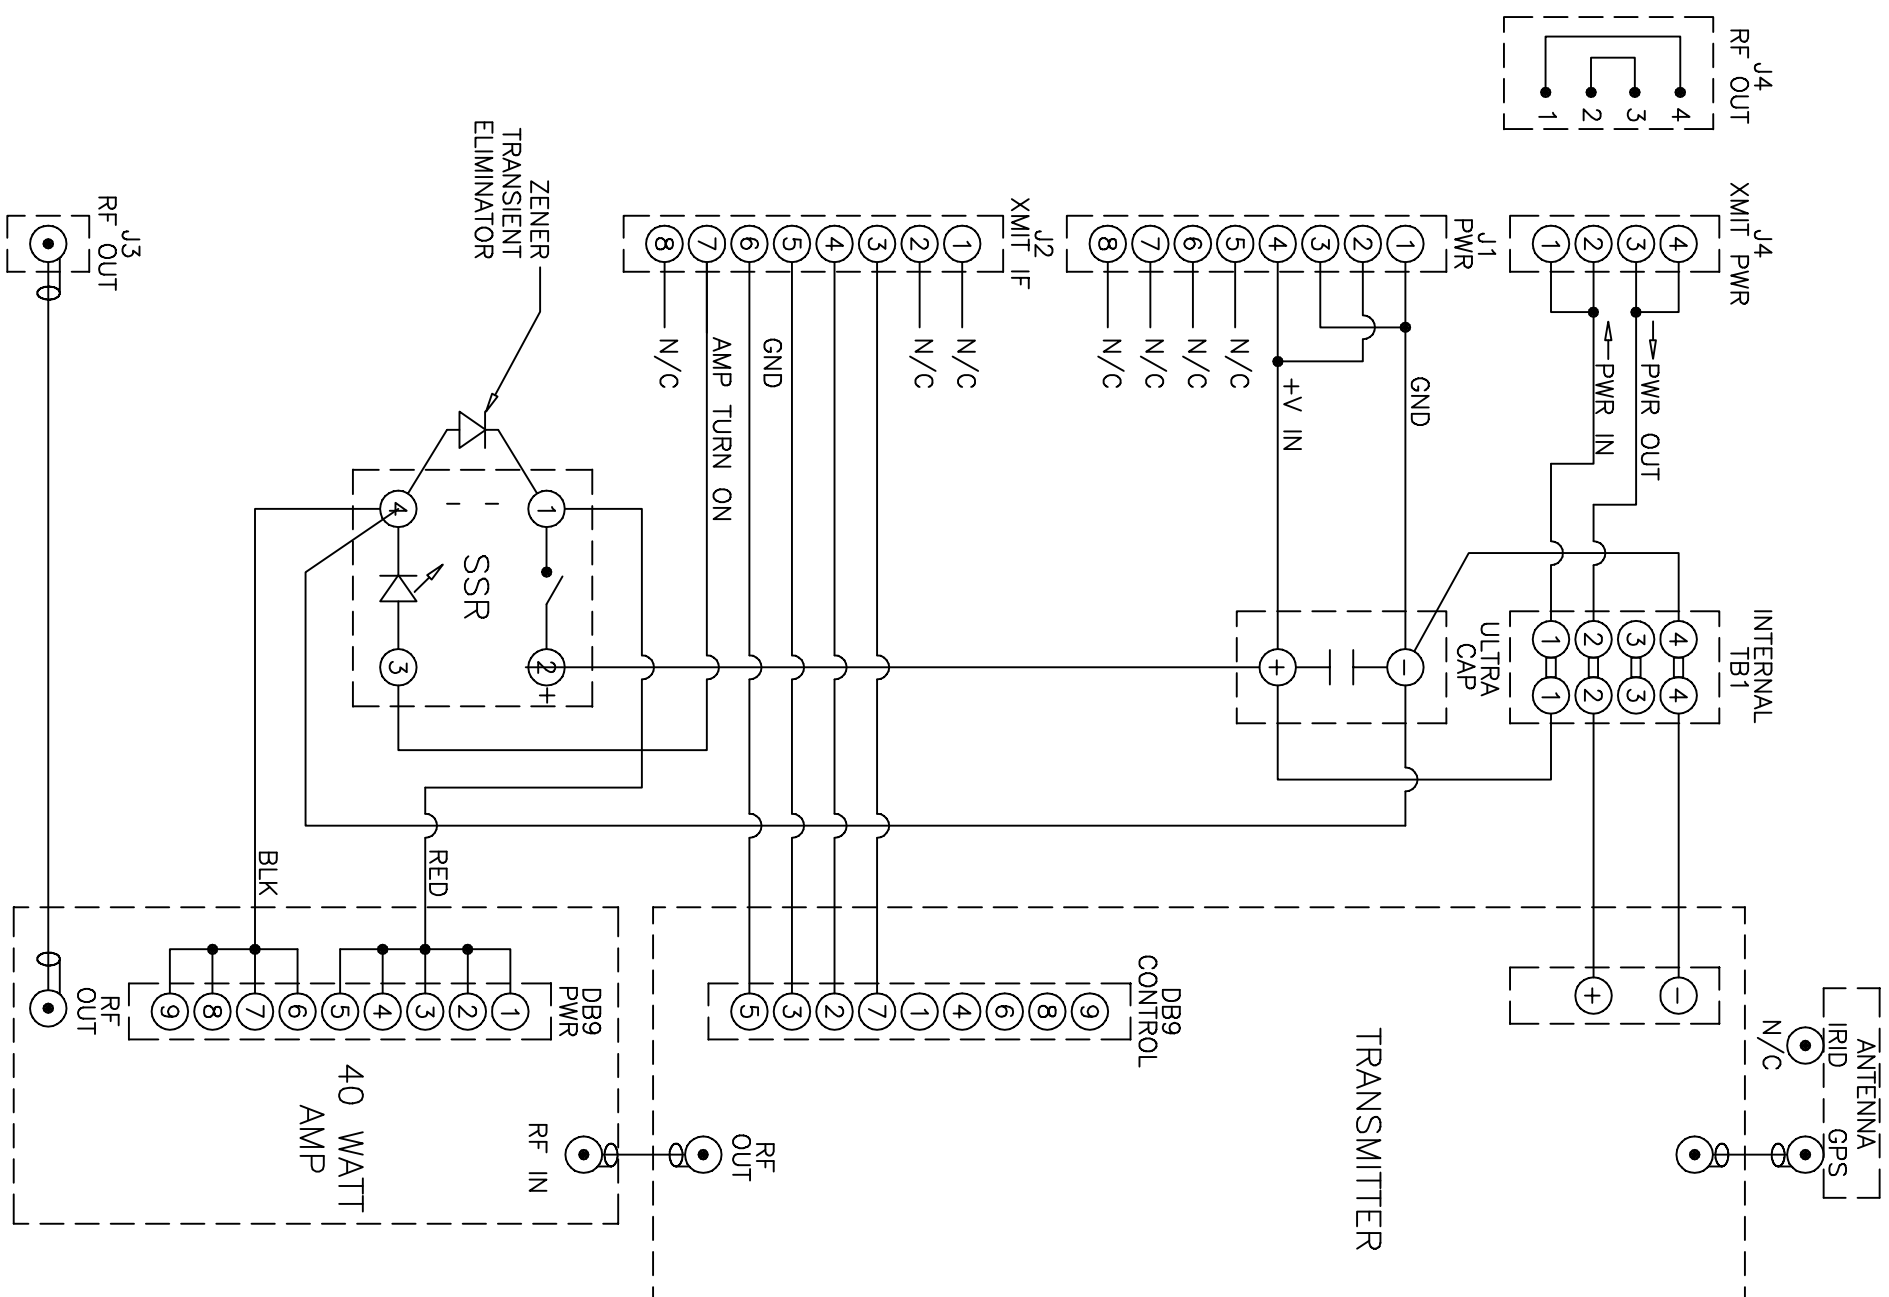

GOES HDR TUBE ENCLOSURE WIRING DIAGRAM

DRAWN BY	SIZE	CAGE CODE	DRAWING NO	REV
F.LOSSET	D		830001	—
CONTRACT NO.	SCALE 1/1	UNIT W/T	SHEET 2	