



- NOTES:
- REF. NDBC-3001 FOR CABLE SPECIFICATIONS AND NDBC-3002 FOR CABLE FABRICATION/WORKMANSHIP STANDARDS.
 - ITEMS 1 - 3 CAN BE ORDERED AS A VENDOR CABLE. PASTERNAK CABLE ASSEMBLY TBD, NDBC CONTROL # TBD.
 - USE A BROTHER P-TOUCH LABEL MAKER, MODEL PT-2400 OR EQUIVALENT, TO IDENTIFY CABLES AS SHOWN IN THE LABEL IDENTIFICATION TABLE. APPLY LABELS AS SHOWN IN THE CABLE VIEW.

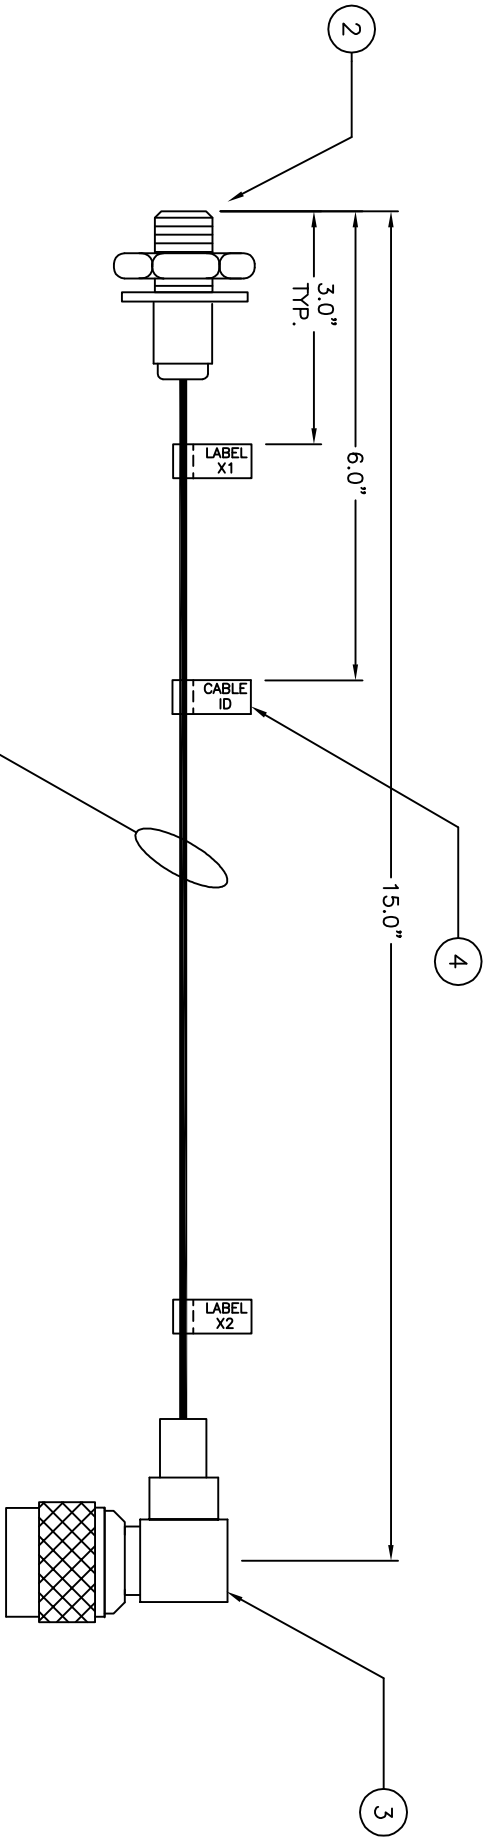

LABEL IDENTIFICATION TABLE			
CABLE ID NUMBER	LABEL X1	LABEL X2	
831003-001	GOES HDR RF OUT (J3)	GOES HDR AMP RF OUT	

GOES HDR RF UNIT CABLE ASSEMBLY -001

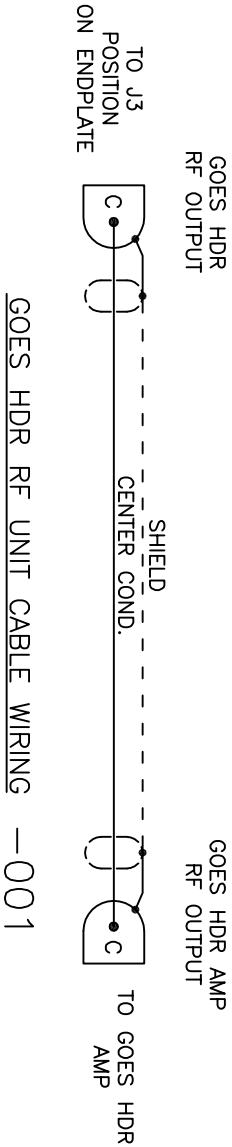

QTY	NOTES	DESCRIPTION	NDBC CONTROL NO.	MANUFACTURER & PART NUMBER	ZONE (S)	ITEM NO.
AR	3	LABEL TAPE, BLK INK ON WHT 9mm(3/8"), P-TOUCH TZ LAMINATED TAPE		BROTHER TZ-221	C5	4
1		CONNECTOR, COAX, 50 OHM, N MALE RT. ANGLE		PASTERNAK PE4485	C3	3
1		CONNECTOR, COAX, 50 OHM, N FEMALE BULKHEAD JACK		PASTERNAK PE4440	C8	2
1		CABLE, COAX, 50 OHM 20 AWG CENTER COND., RG58 A/U		CONSOLIDATED 4449	B6	1
-001						

UNLESS OTHERWISE SPECIFIED, DIMENSIONS ARE IN INCHES		CONTRACT NO. -		NATIONAL DATA BUOY CENTER John C. Stennis Space Center Stennis Space Center, Mississippi 39529-6000	
DESIGNS	MODULAR	APPROVALS	DATE	TITLE	
300 ± .00	± .05	DO NOT SCALE DRAWING	03/12/08	GOES HDR RF UNIT CABLE ASSEMBLY	
CONFIGURATION MFG. APPROVAL		CHECKED BY -	DATE -	SIZE D	
FINISH		ENGINEER APPROVAL -	DATE -	CAGE CODE	
		NDBC PROJ ENGR -	DATE -	DRAWING NO	
APPLICATION		APPROVED BY -	DATE -	831003	
- NO.	HULL NO.	NEXT ASSY	USED ON	REV -	
-001	X	X	GOES HDR		

AutoCAD Drawing/Sketch:
Printed Copies May Be Obsolete!
Validate Prior to use.

REVISED: 03/12/08
DISCARD ALL PRIOR DWGS