



REVISIONS			
ZONE	DESCRIPTION	DATE	APPROVED
-	--	XX/XX/XX	XX/XX/XX
-	--	XX/XX/XX	XX/XX/XX

NOTES:

- 1 REF. NDBC-3001 FOR CABLE SPECIFICATIONS, AND NDBC-3002 FOR CABLE FABRICATION/WORKMANSHIP STANDARDS.
- 2 USE A BROTHER P-TOUCH LABEL MAKER, MODEL PT-2400 OR EQUIVALENT, TO IDENTIFY CABLES AS SHOWN IN THE LABEL IDENTIFICATION TABLE. APPLY LABELS AS SHOWN IN THE CABLE VIEW.
- 3 2-014 SUPPLIED WITH CONNECTOR, ITEM 1. USE NDBC CONTROL # TO REPLACE IF DAMAGED OR MISSING.

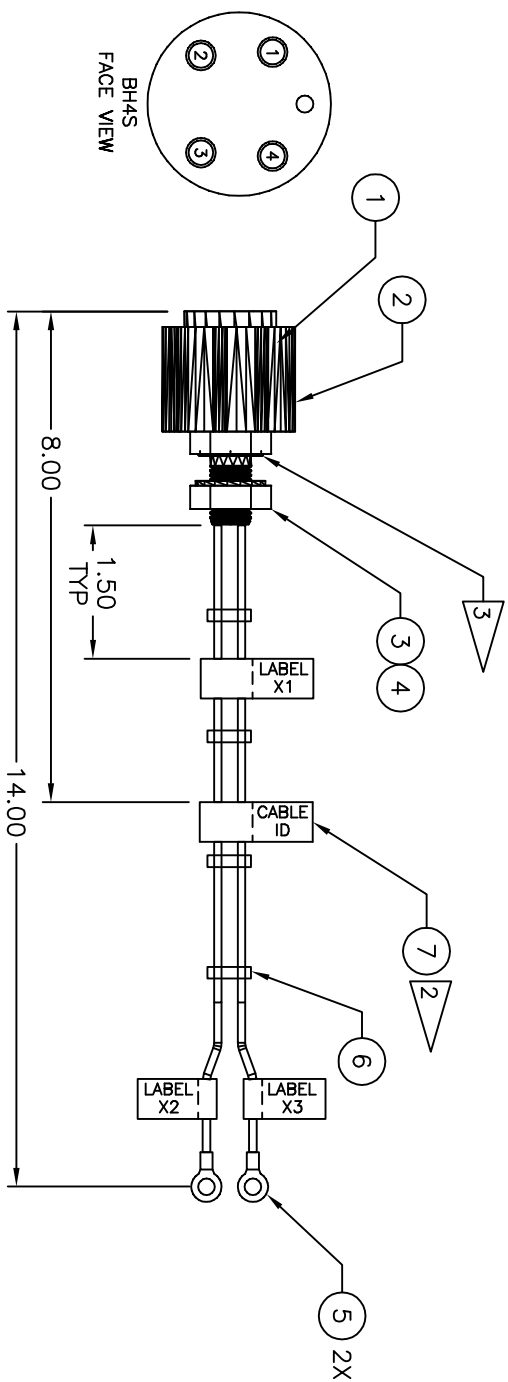

TRANSMITTER POWER CABLE WIRING - 001

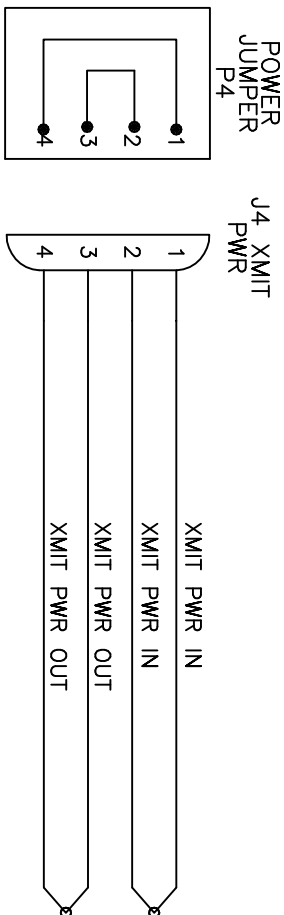

TRANSMITTER POWER CABLE WIRING - 001

LABEL IDENTIFICATION TABLE			
CABLE ID NUMBER	LABEL X1	LABEL X2	LABEL X3
831004-001	XMIT ^{J4} PWR	XMIT IN POWER	XMIT OUT POWER

AR		LABEL TAPE, BLK INK ON WHT, 9mm (3/8) P-TOUCH T2 LAMINATED TAPE	14177	BROTHER T2-221	C6	7
AR		TIEWRAP, PLASTIC, 4.00 LG., BLK	6319		C5	6
2		TERMINAL, CRIMP, RING, NON-INSUL. 22-16 AWG, #6 STUD	6159		C5	5
1		WASHER, LOCK, .44, SST			C6	4
1		NUT, JAM, .44-20, SST			C6	3
1		SLEEVE, LOCKING, DERIN. FEMALE, W/SNAP RING		SUB-CONN DLSA-F	C7	2
1		CONNECTOR, SST BULKHEAD FEMALE WET MATE, .44-20 W/O-RING, 4 CIR.		SUB-CONN BH4FS	C8	1
-001			NDBC CONTROL NO.	MANUFACTURER & PART NUMBER	ZONE (S)	ITEM NO.
QTY	NOTES	DESCRIPTION				

UNLESS OTHERWISE SPECIFIED, DIMENSIONS ARE IN INCHES		CONTRACT NO.	
DECIMALS	SUBFRACTIONS	-	
XX ± .05	± .05	APPROVALS	
XX ± .05	± .05	DATE	
DO NOT SCALE DRAWING		TITLE	
CONSTRUCTION MET. APPROVAL		TRANSMITTER POWER CABLE ASSEMBLY	
		DATE 10/26/09	
		CHECKED BY	
		DATE	
		ENGINEER APPROVAL	
		DATE	
		NORC PROJ ENGR	
		DATE	
		APPROVED BY	
		DATE	
		SIZE	
		D	
		CASE CODE	
		DRAWING NO	
		831004	
		REV	
		-	
		SCALE 1/1	
		RELEASE DATE	
		X	
		SHEET 1 OF 1	
		1	