


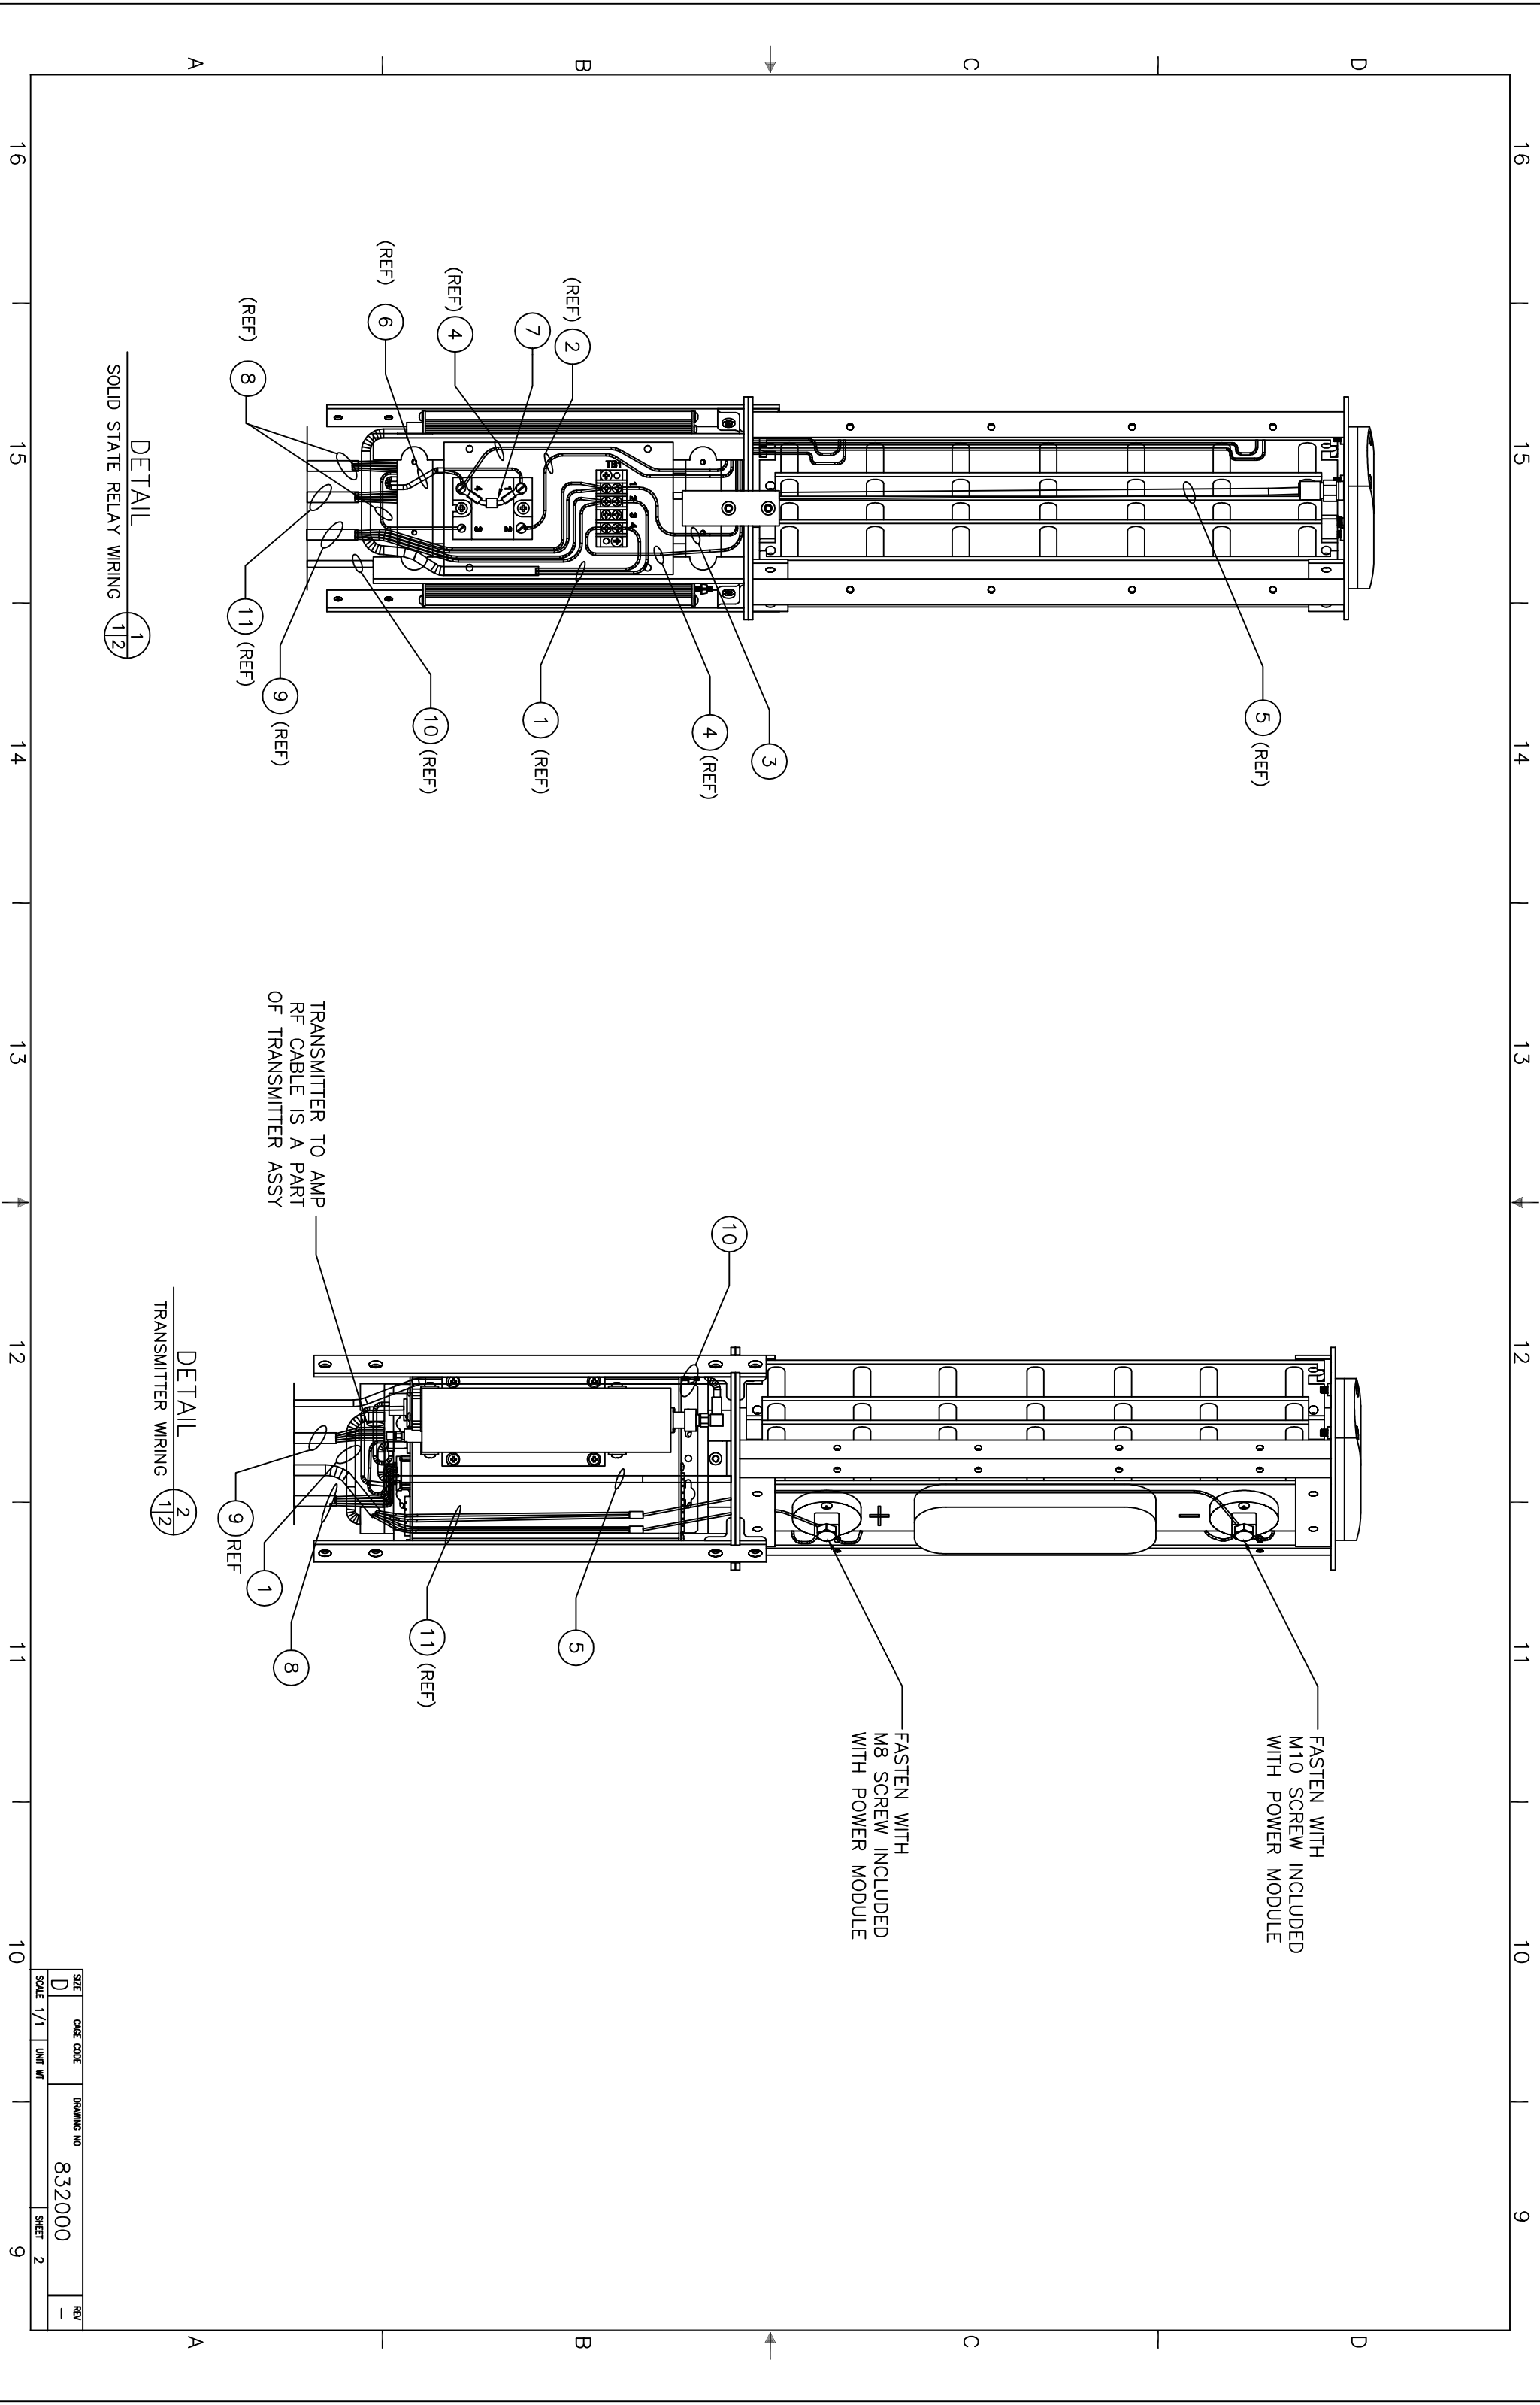

DETAIL 2
TRANSMITTER WIRING

DETAIL 1
SOLID STATE RELAY WIRING

SIZE	CAGE CODE	DRAWING NO	REV
D		832000	-
SCALE 1/1		UNIT WT	SHEET 2