


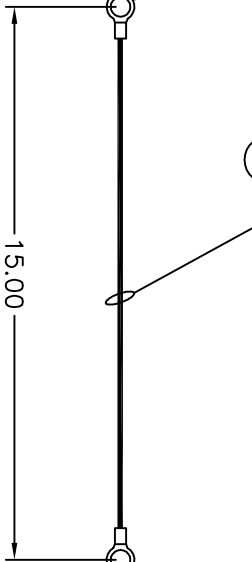


POWER UNIT WIRE ASSEMBLY -001



TB1-1 POS (+)

POWER UNIT WIRE ASSEMBLY -002

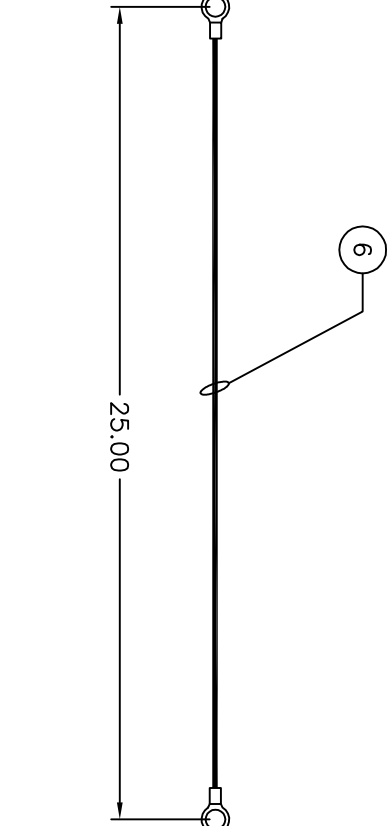

POWER UNIT WIRE ASSEMBLY -003

REVIEWED: 10/26/09
DISCARD ALL PRIOR DWGS

AutoCAD Drawing/Sketch:
Printed Copies May Be Obsolete:
Validate Prior to use.

PARTS LIST							
		NOTES	DESCRIPTION	NDBC CONTROL NO.	MANUFACTURER & PART NUMBER	ZONE (S)	ITEM NO.
AR			WIRE, HOOKUP 16AWG, 19/30 STRAND, TFE INSULATION, BLK	12010	ALPHA WIRE 5858-2	B7	6
AR	AR		WIRE, HOOKUP 16AWG, 19/30 STRAND, TFE INSULATION, RED	12011	ALPHA WIRE 5858-3	C7,D7	5
1			TERMINAL, CRIMP RING, HEAVY DUTY, NON-INSUL, 16-14 AWG, 7/16 STUD		McMASTER-CARR 9388K17	B5	4
1	1		TERMINAL, CRIMP RING, HEAVY DUTY, NON-INSUL, 16-14 AWG, 5/16 STUD		McMASTER-CARR 9388K15	C6,D6	3
	1		TERMINAL, CRIMP RING, NON-INSULATED, 14-16 AWG, #8 STUD	4798		D8	2
1	1		TERMINAL, CRIMP RING, NON-INSULATED, 14-16 AWG, #6 STUD	6445		B8,C8	1
-003	-002 -001						
QTY							