


REVISIONS				1
ZONE	LR	DESCRIPTION	DATE	APPROVED
-	-		xx/xx/xx	xx/xx/xx
-	-		xx/xx/xx	xx/xx/xx


THIS DRAWING HAS BEEN GENERATED AND IS MAINTAINED BY A CAD SYSTEM. CHANGES SHALL ONLY BE INCORPORATED AS DIRECTED BY THE NDBC ENGINEERING DEPARTMENT.

- NOTES:
- ITEMS 1 & 2 CAN BE OBTAINED AS A PRE-ASSEMBLED CABLE BY ORDERING A PASTERNAK PE3775-30 CABLE ASSEMBLY, NDBC CONTROL # TBD.
- 2 USE A BROTHER P-TOUCH LABEL MAKER, MODEL PT-2400 OR EQUIVALENT, TO IDENTIFY CABLES AS SHOWN IN THE LABEL IDENTIFICATION TABLE. APPLY LABELS AS SHOWN IN THE CABLE VIEW.

LABEL IDENTIFICATION TABLE			
CABLE ID NUMBER	LABEL X1	LABEL X2	
832003-001	GOES HDR XMIT GPS	ANTENNA SMA	

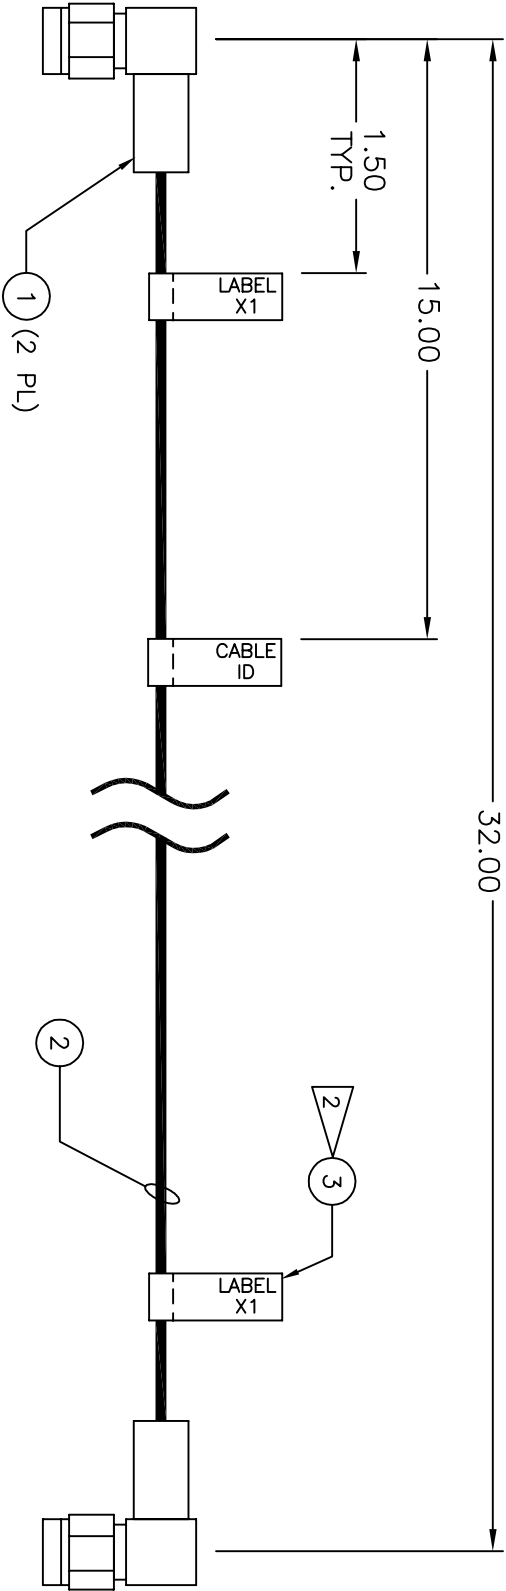

GPS PAYLOAD CABLE ASSEMBLY -001

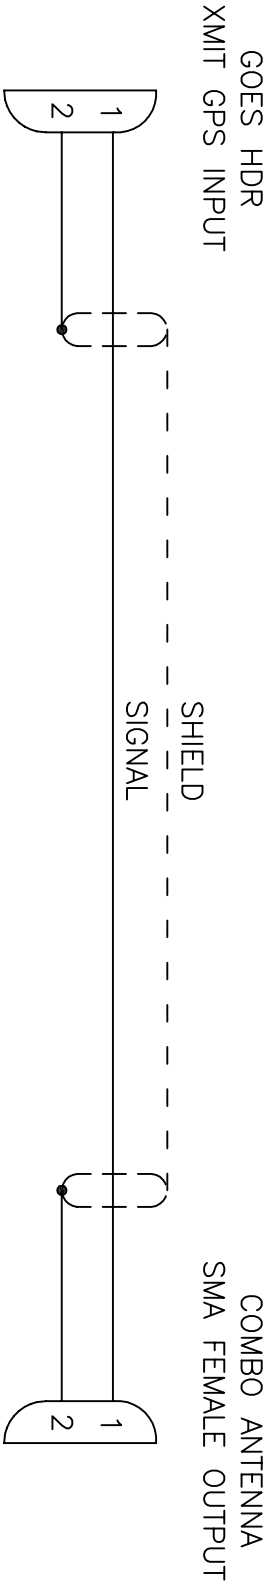

GPS PAYLOAD CABLE WIRING -001

QTY	NOTES	DESCRIPTION	NDBC CONTROL NO.	MANUFACTURER & PART NUMBER	ZONE (s)	ITEM NO.
AR	3	LABEL TAPE, BLK INK ON WHI, 9mm(3/8"), P-TOUCH TZ LAMINATED TAPE	14177	BROTHER TZ-221	C5	3
AR		CABLE, 50 OHM COAX WITH TINNED CU SHIELD & PVC JACKET, RG174/U	8436	ALPHA WIRE 9174	C5	2
2		CONNECTOR, 50 OHM SMA MALE RIGHT ANGLE, CRIMP	8445	PASTERNAK PE4009	C7	1
-001						

UNLESS OTHERWISE SPECIFIED, DIMENSIONS ARE IN INCHES. DECIMALS: 1/16" = .0625, 1/32" = .03125, 1/64" = .015625. DO NOT SCALE DRAWING. CONFIGURATION NOT APPROVAL.		CONTRACT NO. -		NATIONAL DATA BUOY CENTER John C. Stennis Space Center Stennis Space Center, Mississippi 39529-6000	
APPROVALS		DATE		TITLE	
DRAWN BY: D.JAYNES		DATE: 03/12/08		GPS COAX UNIT CABLE ASSEMBLY	
CHECKED BY: -		DATE: -		SIZE: D	
ENGINEER APPROVAL: -		DATE: -		CODE CODE: DRAWING NO: 832003	
NDBC PROJ ENG: -		DATE: -		REV: -	
APPROVED BY: -		DATE: -		SCALE: 1/1" = 1"	
APPLICATION		ECP-P00-0000		SHEET 1 OF 1	

AutoCAD Drawing/Sketch
Printed Copies May Be Obsolete
Validate Prior to use.

REVISED: 03/12/08
DISCARD ALL PRIOR DWGS