


REVISIONS		DATE	APPROVED
ZONE	LTR	DESCRIPTION	

THIS DRAWING HAS BEEN GENERATED AND IS MAINTAINED BY A CAD SYSTEM. CHANGES SHALL ONLY BE INCORPORATED AS DIRECTED BY THE NDBC ENGINEERING DEPARTMENT.

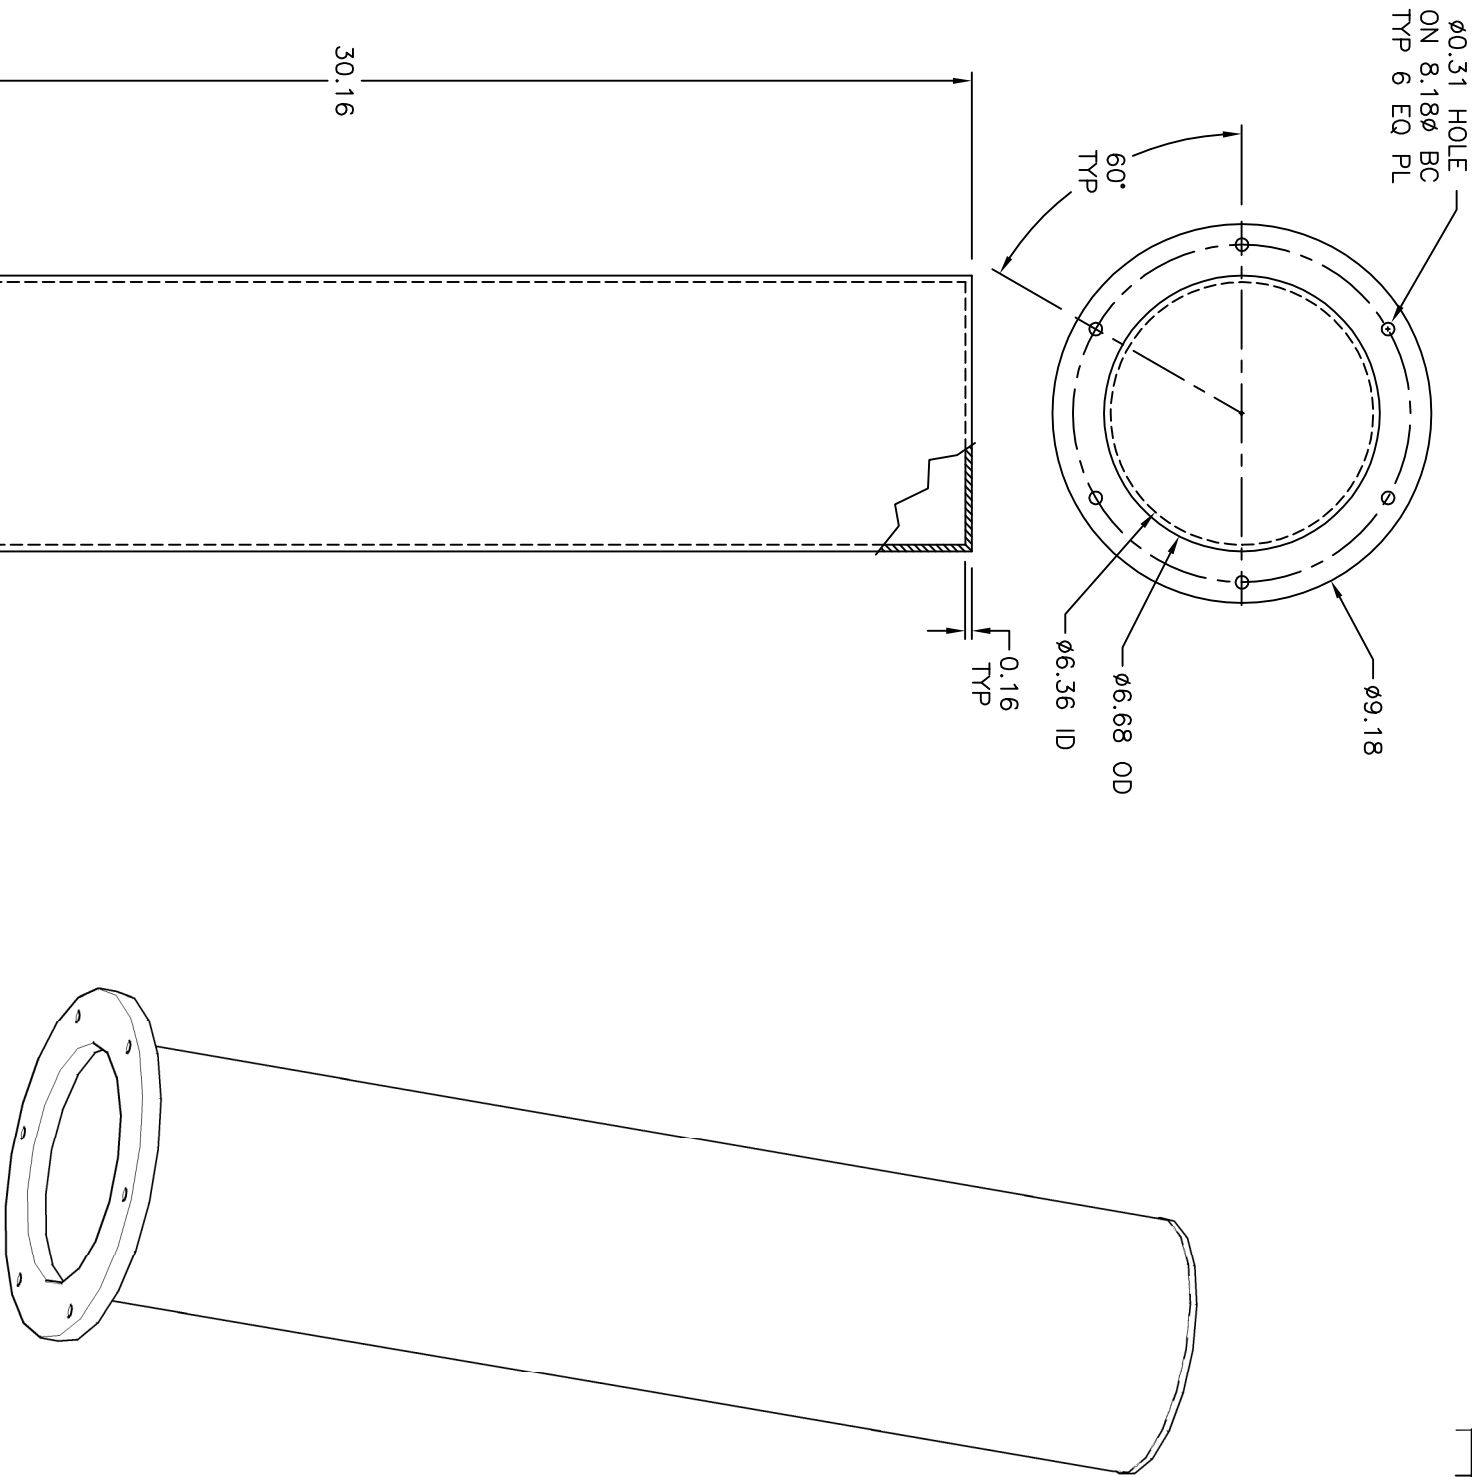

1	2
1	1
002-001	1
QTY.	1
NOTES	TUBE, 6.68ODx6.36IDx30.16L, WITH FLANGE, FIBERGLASS
DESCRIPTION	
PARTS LIST	

UNLESS OTHERWISE SPECIFIED, DIMENSIONS ARE IN INCHES. DECIMALS ARE TO THE NEAREST 0.005. DIMENSIONS IN PARENTHESES ARE FOR INFORMATION ONLY. DO NOT SCALE DRAWING. CONFIRMATION NOT APPROVAL.		CONTRACT NO. -		NATIONAL DATA BUOY CENTER John C. Stennis Space Center Stennis Space Center, Mississippi 39529-6000	
		APPROVALS	DATE	TITLE TUBE ENCLOSURE CAN	
		DESIGNED BY F. LOSSETT	DATE 10/11/07		
		CHECKED BY	DATE		
		ENGINEER APPROVAL	DATE		
-001	-	GOES		NGS PROJ ENGR	DATE
-001	-	DART		DATE	
-001	-	TAO		DATE	
-001	-	WEATHER		DATE	
-001	-	USED ON		DATE	
-001	-	HULL NO.		DATE	
-001	-	APPLICATION		DATE	

REVISED: 02/27/08
DISCARD ALL PRIOR DWGS

AutoCAD Drawing/Sketch:
Printed Copies May Be Obsolete:
Validate Prior to use.

TUBE ENCLOSURE CAN -001