

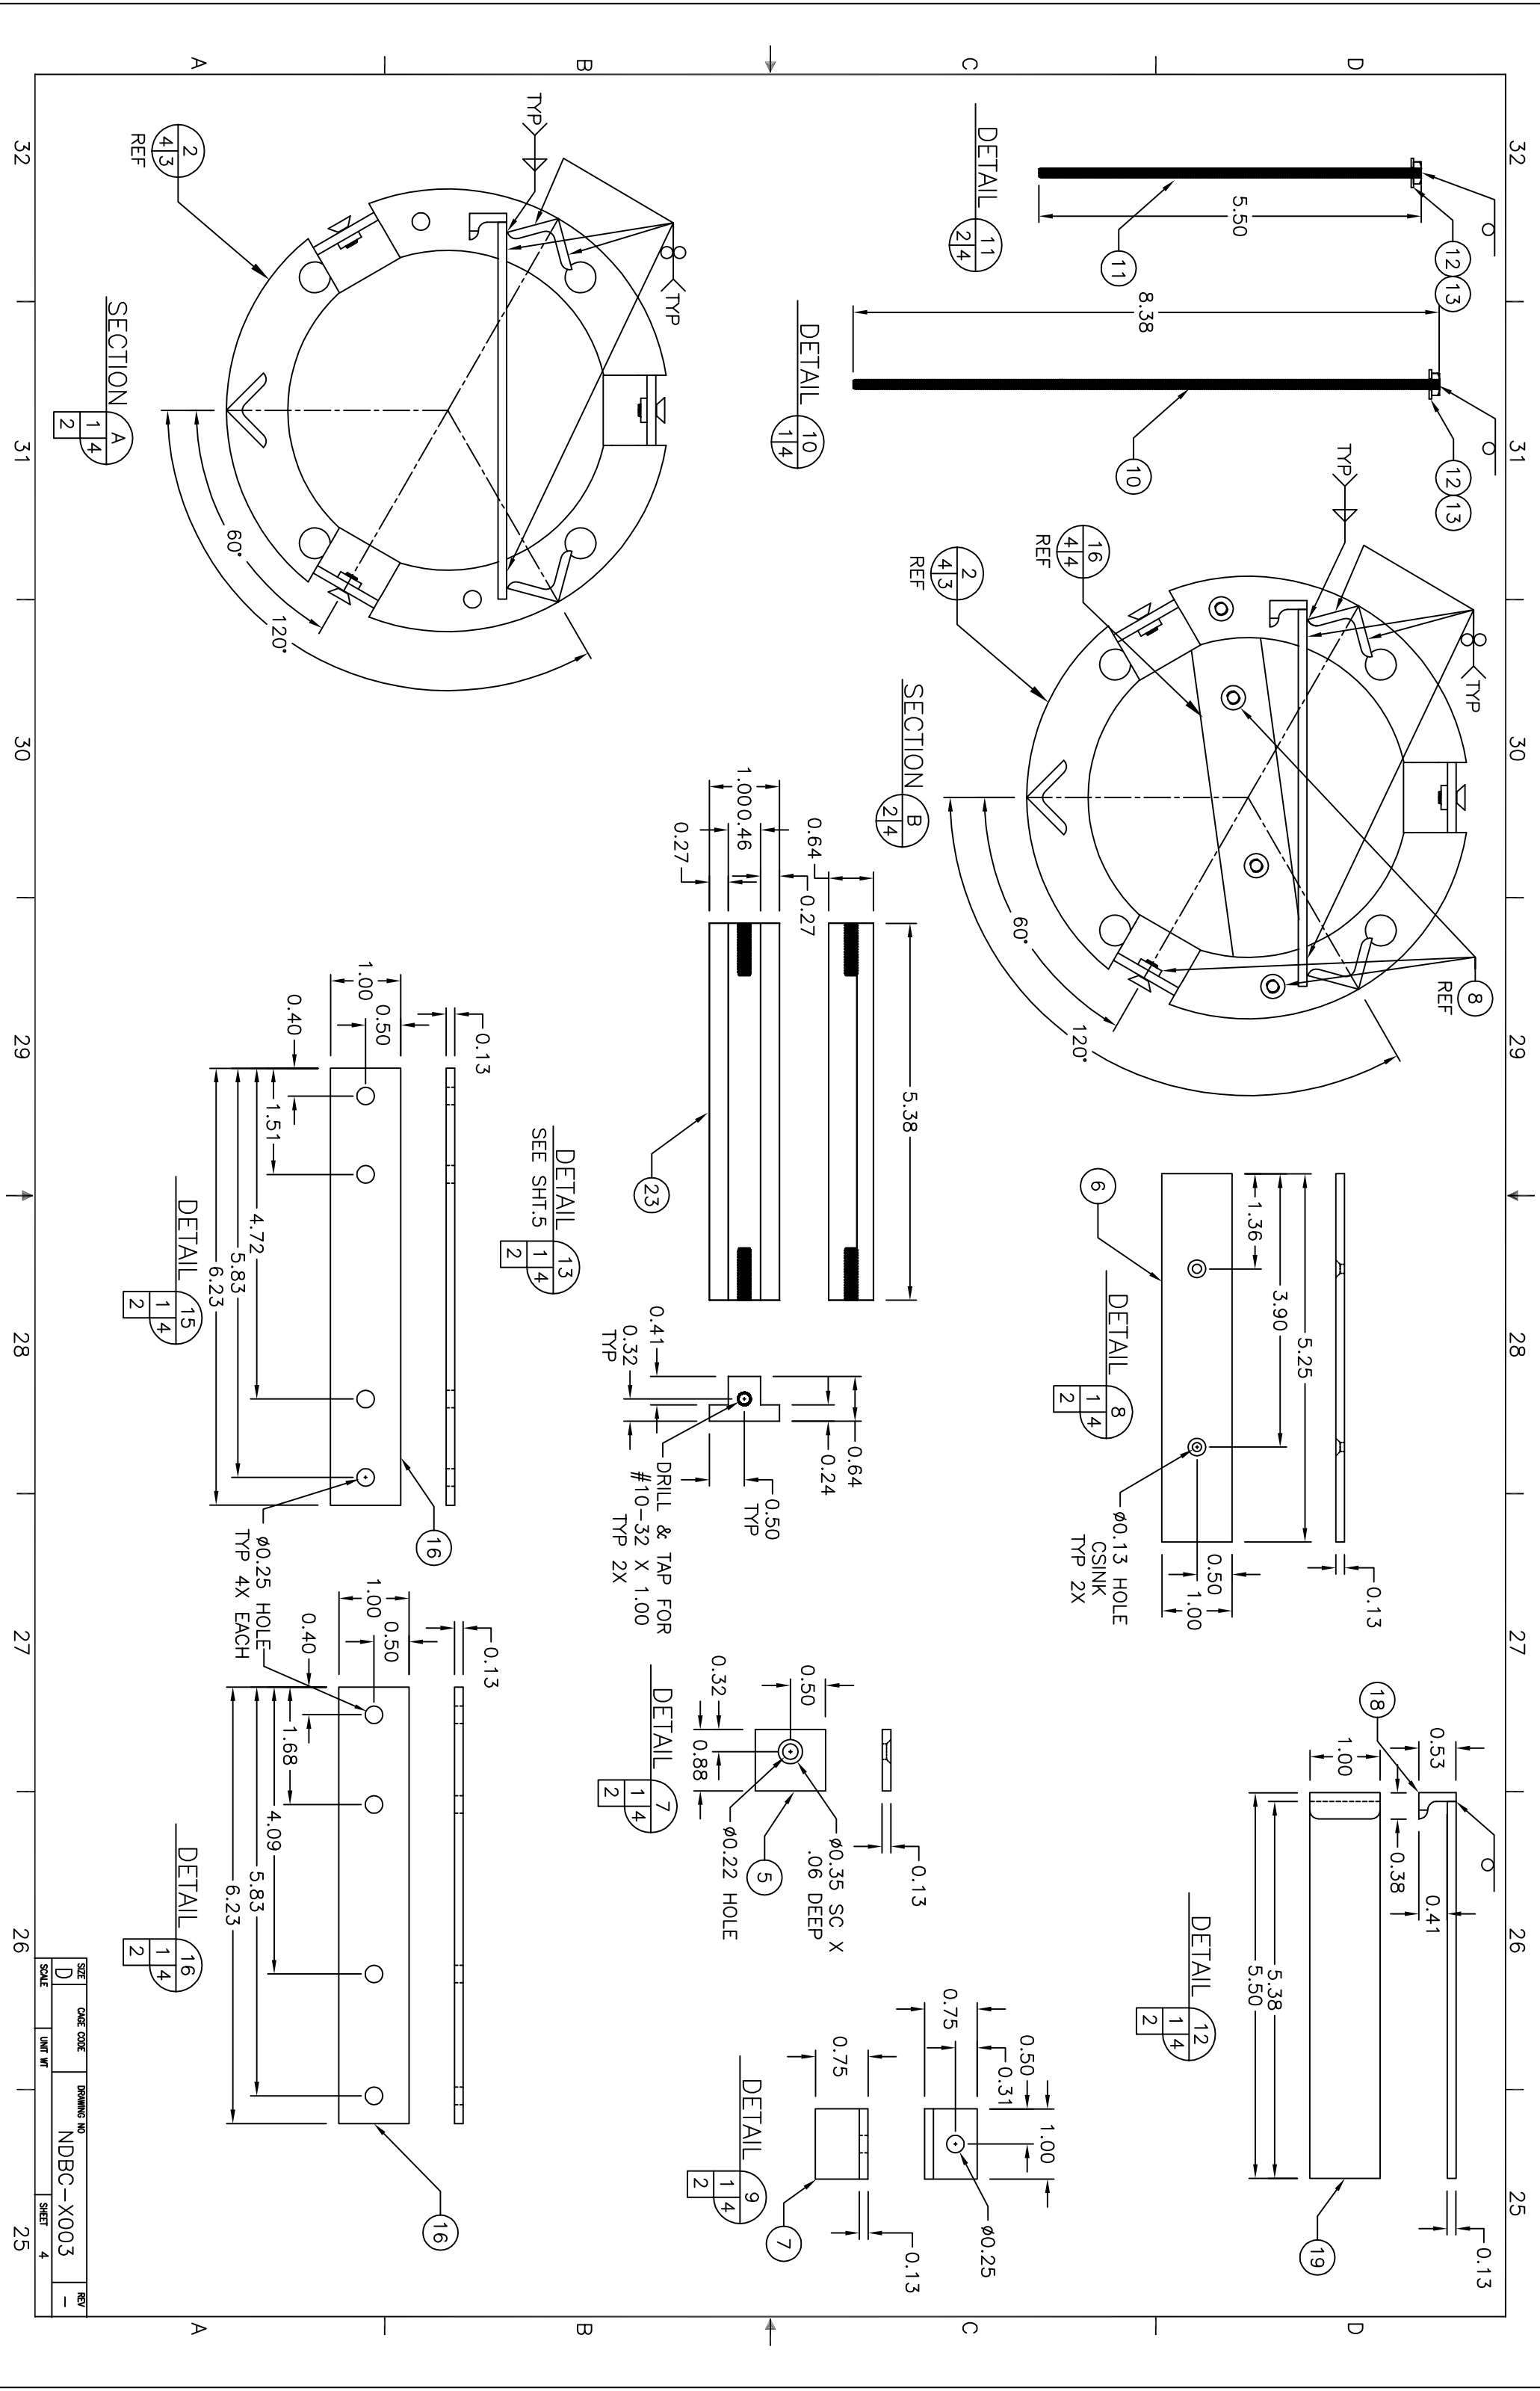


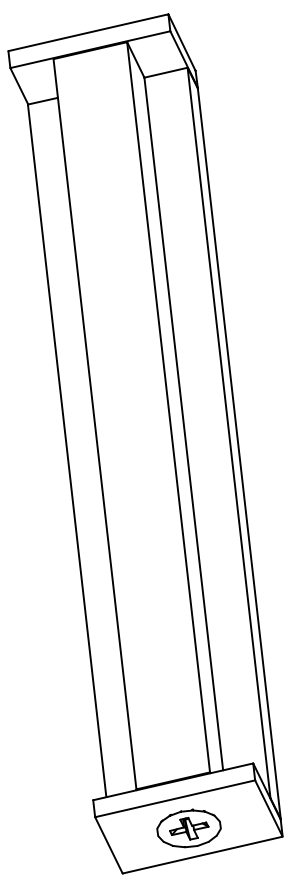


SIZE	CAGE CODE	DRAWING NO	REV
D		NDBC-X003	-
SCALE	UNIT	W/T	SHEET
			4


40 39 38 37 36 35 34 33

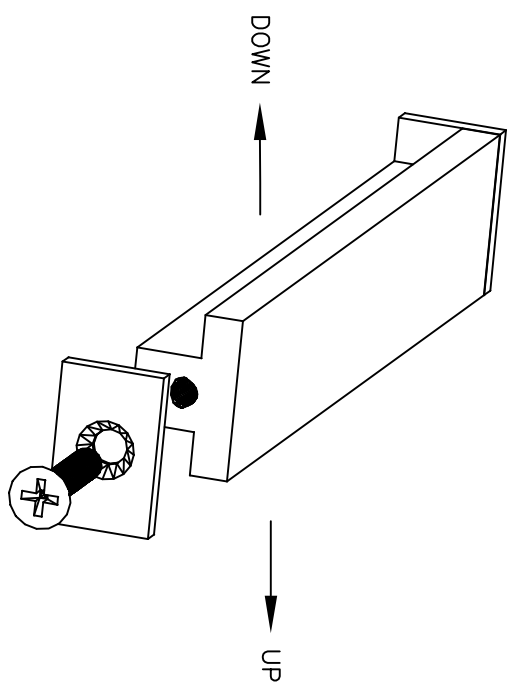


CENTER BATTERY SECURING MOUNT

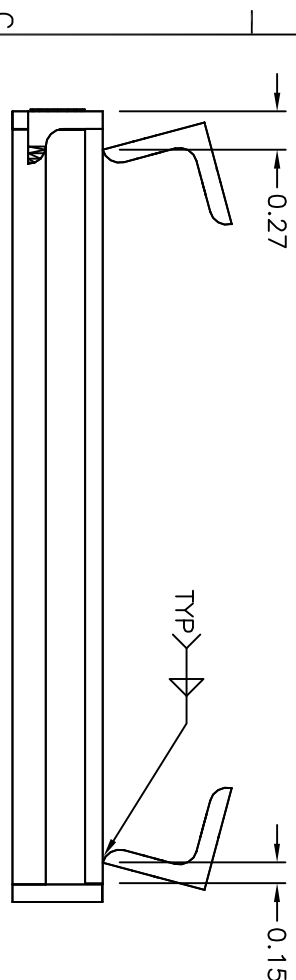


TOP VIEW

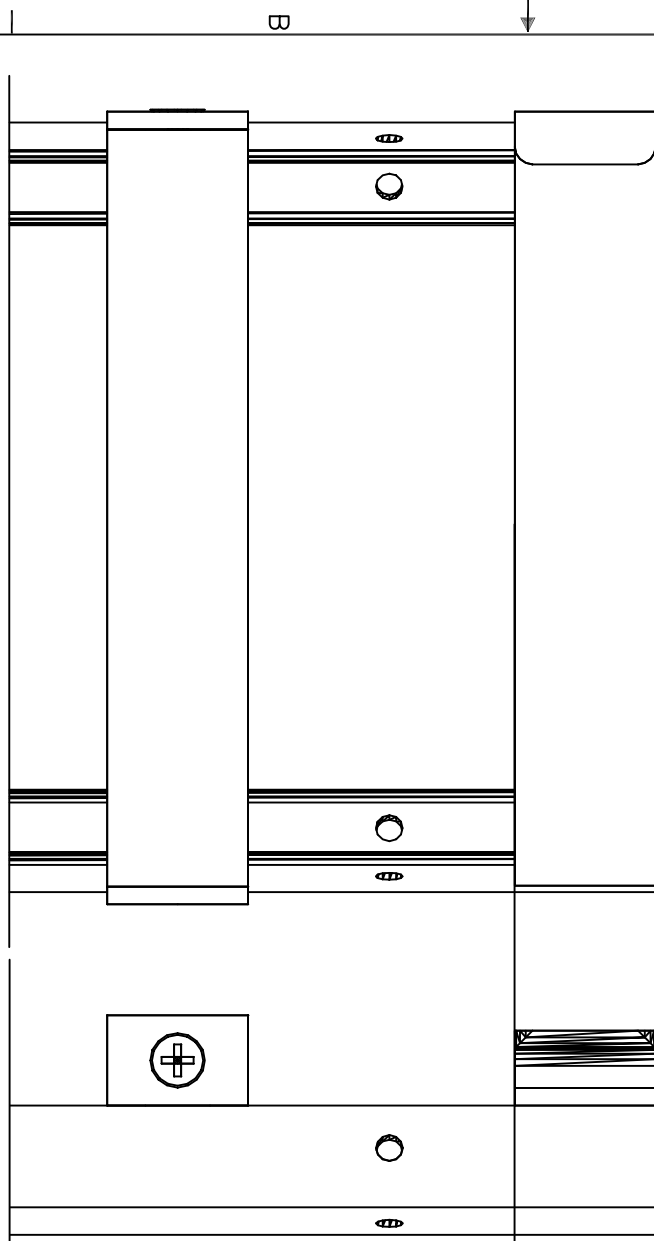


FRONT VIEW

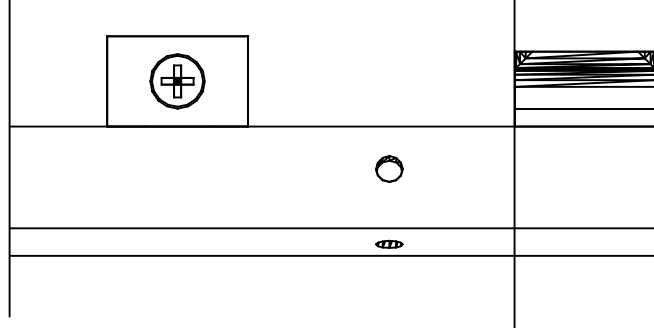

RIGHT SIDE VIEW

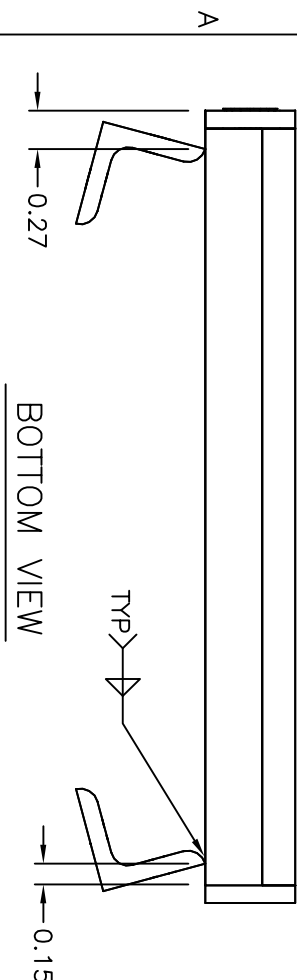


BOTTOM VIEW

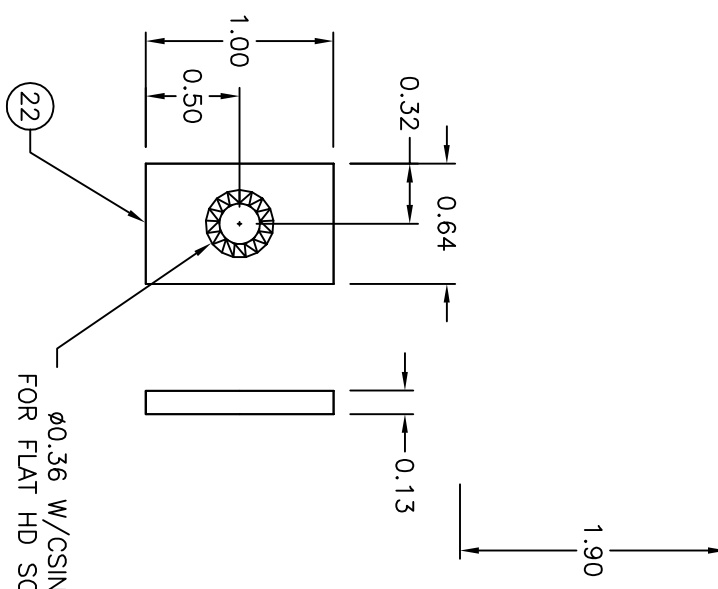

DETAIL 17

17	15	2
----	----	---

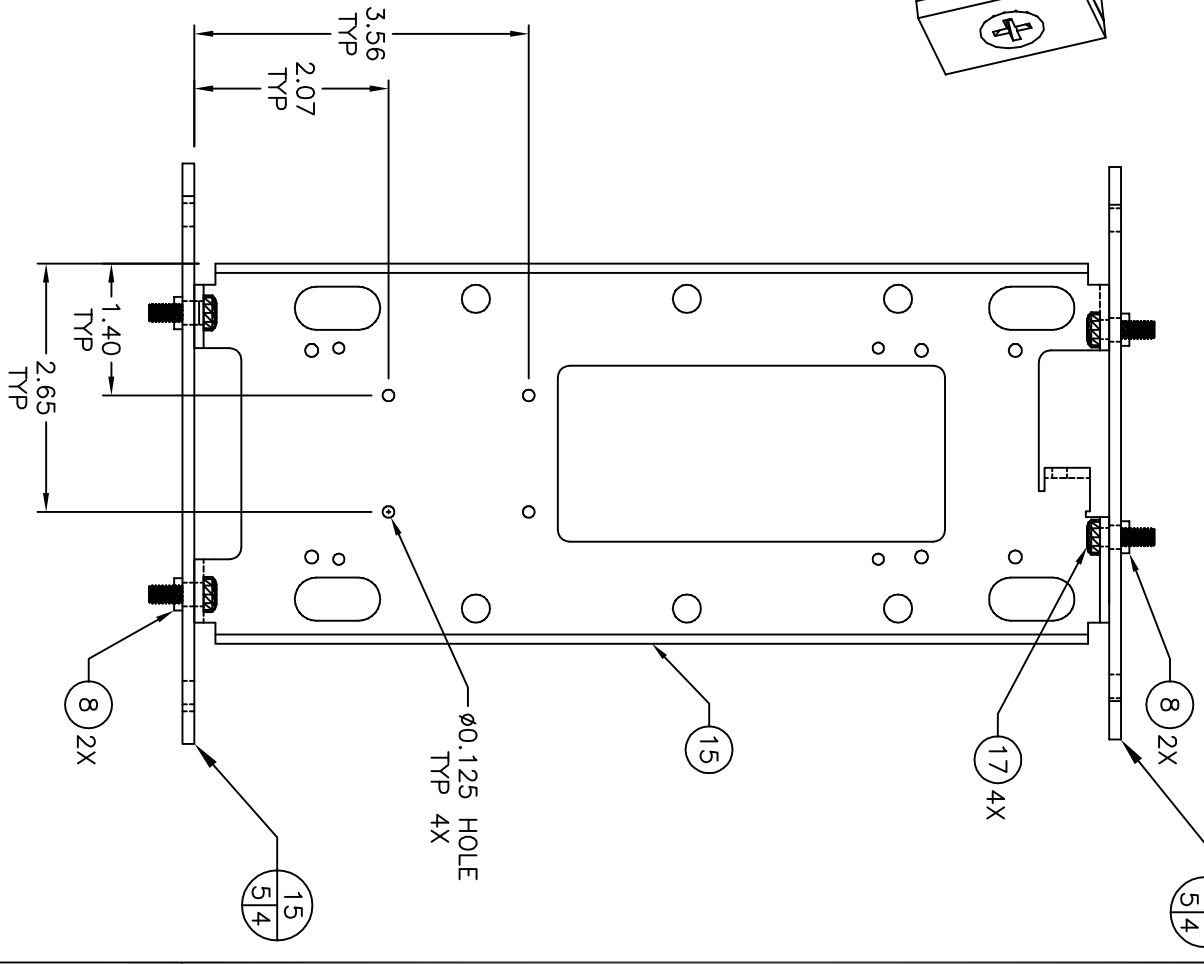

DETAIL 14

SIZE	CAGE CODE	DRAWING NO	REV
D		NDBC-X003	-
SCALE 1/1		UNIT WT	SHEET 5