


46044 Waverider

ESTIMATED WATCH CIRCLE RADIUS: 3186 YDS (2913M)

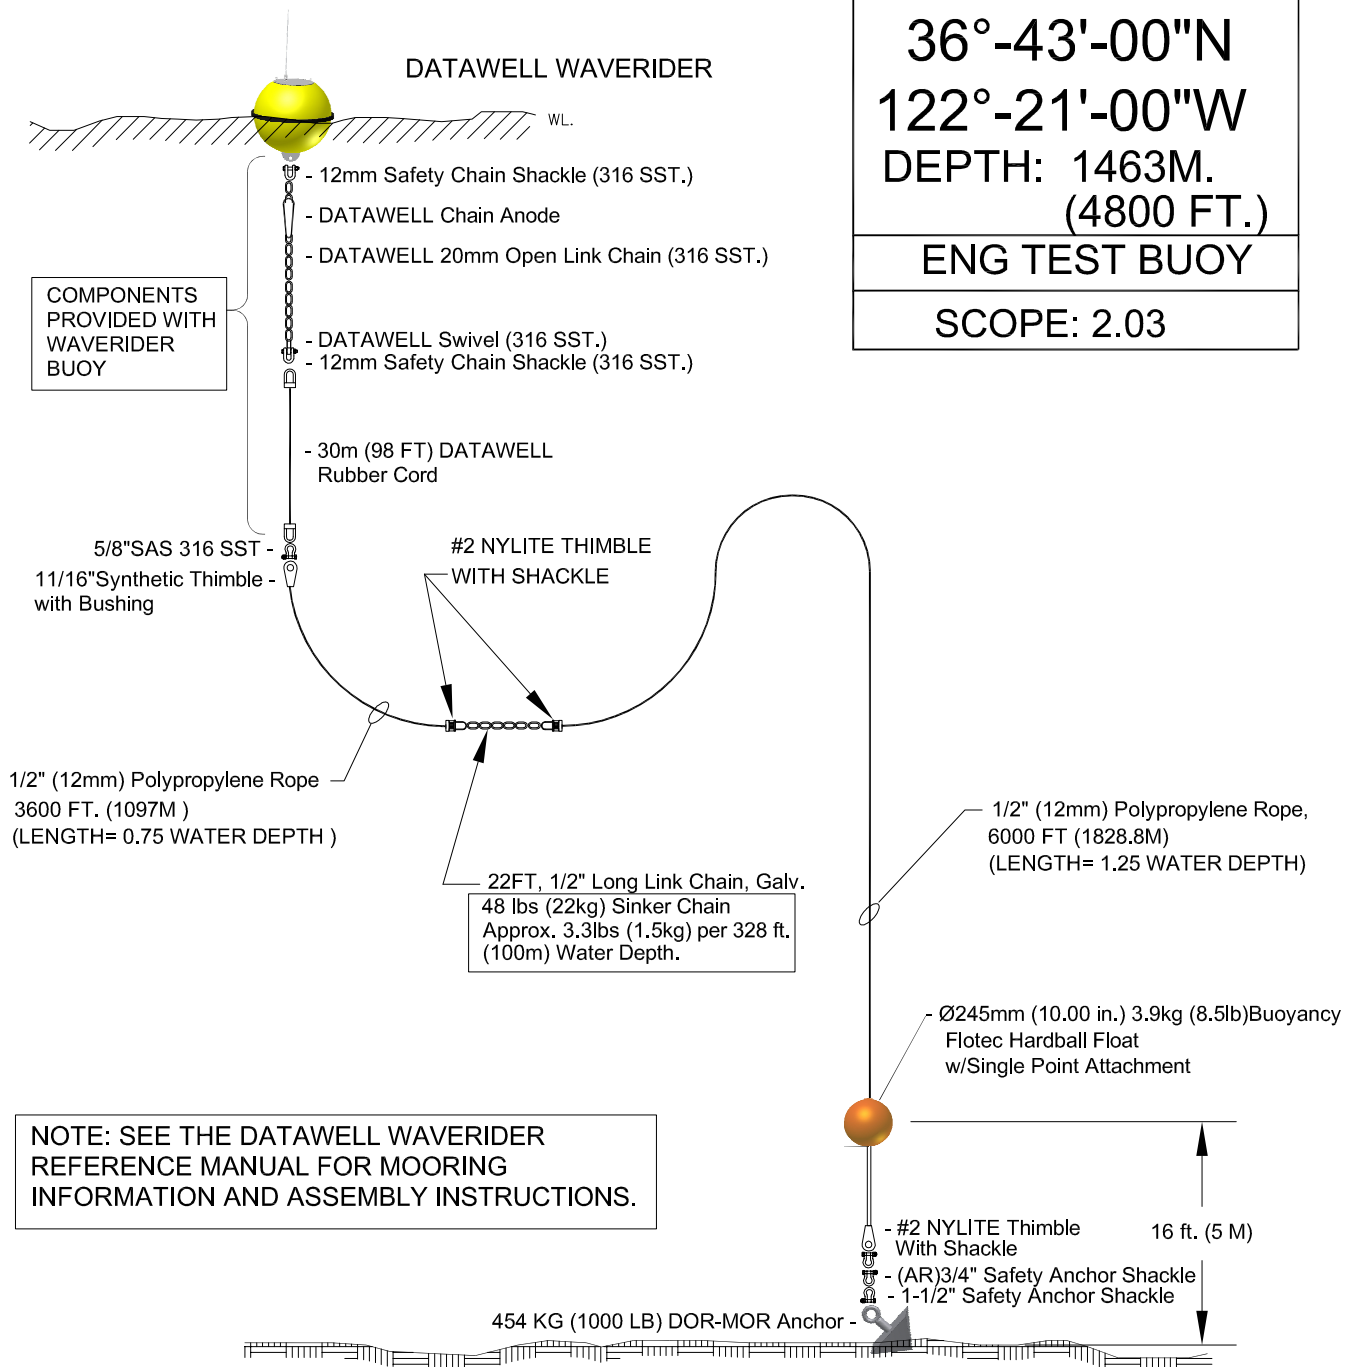

-LOCATION-

36°-43'-00"N
122°-21'-00"W
DEPTH: 1463M.
(4800 FT.)

ENG TEST BUOY

SCOPE: 2.03

SERVICED: / /

DEPLOYED: / /

CONTRACT NO.

QA1330-05-CQ-1035



NOAA NATIONAL DATA BUOY CENTER
Stennis Space Center, Mississippi 39529-6000

APPROVALS

DATE

DRAWN
T.M. Kuchel

01/19/2011

NTSC ENGINEER
T.M. Kuchel

01/19/2011

NDBC APPROVAL
/s/Brett Taft

01/21/2011

TITLE

**MOORING CONFIGURATION
STATION 46044
(WEST COAST ENG TEST BUOY)**

SIZE
A

DRAWING NO.

46044-110119

SHEET
1 OF 1

CAD FILE: I:\Operational Mooring\460004\46044_23LCP\Binned Deployment_Exchange\46044_110119 waverider.dwg
PLOT DATE: Jan 24, 2011 - 10:10am